


Note :  
 Do not scale, except for planning purposes.  
 Planning issue only, not for construction.  
 This drawing and design is protected under copyright,  
 and it shall not be reproduced in whole or part without  
 our prior consent. © TheRPP 2023

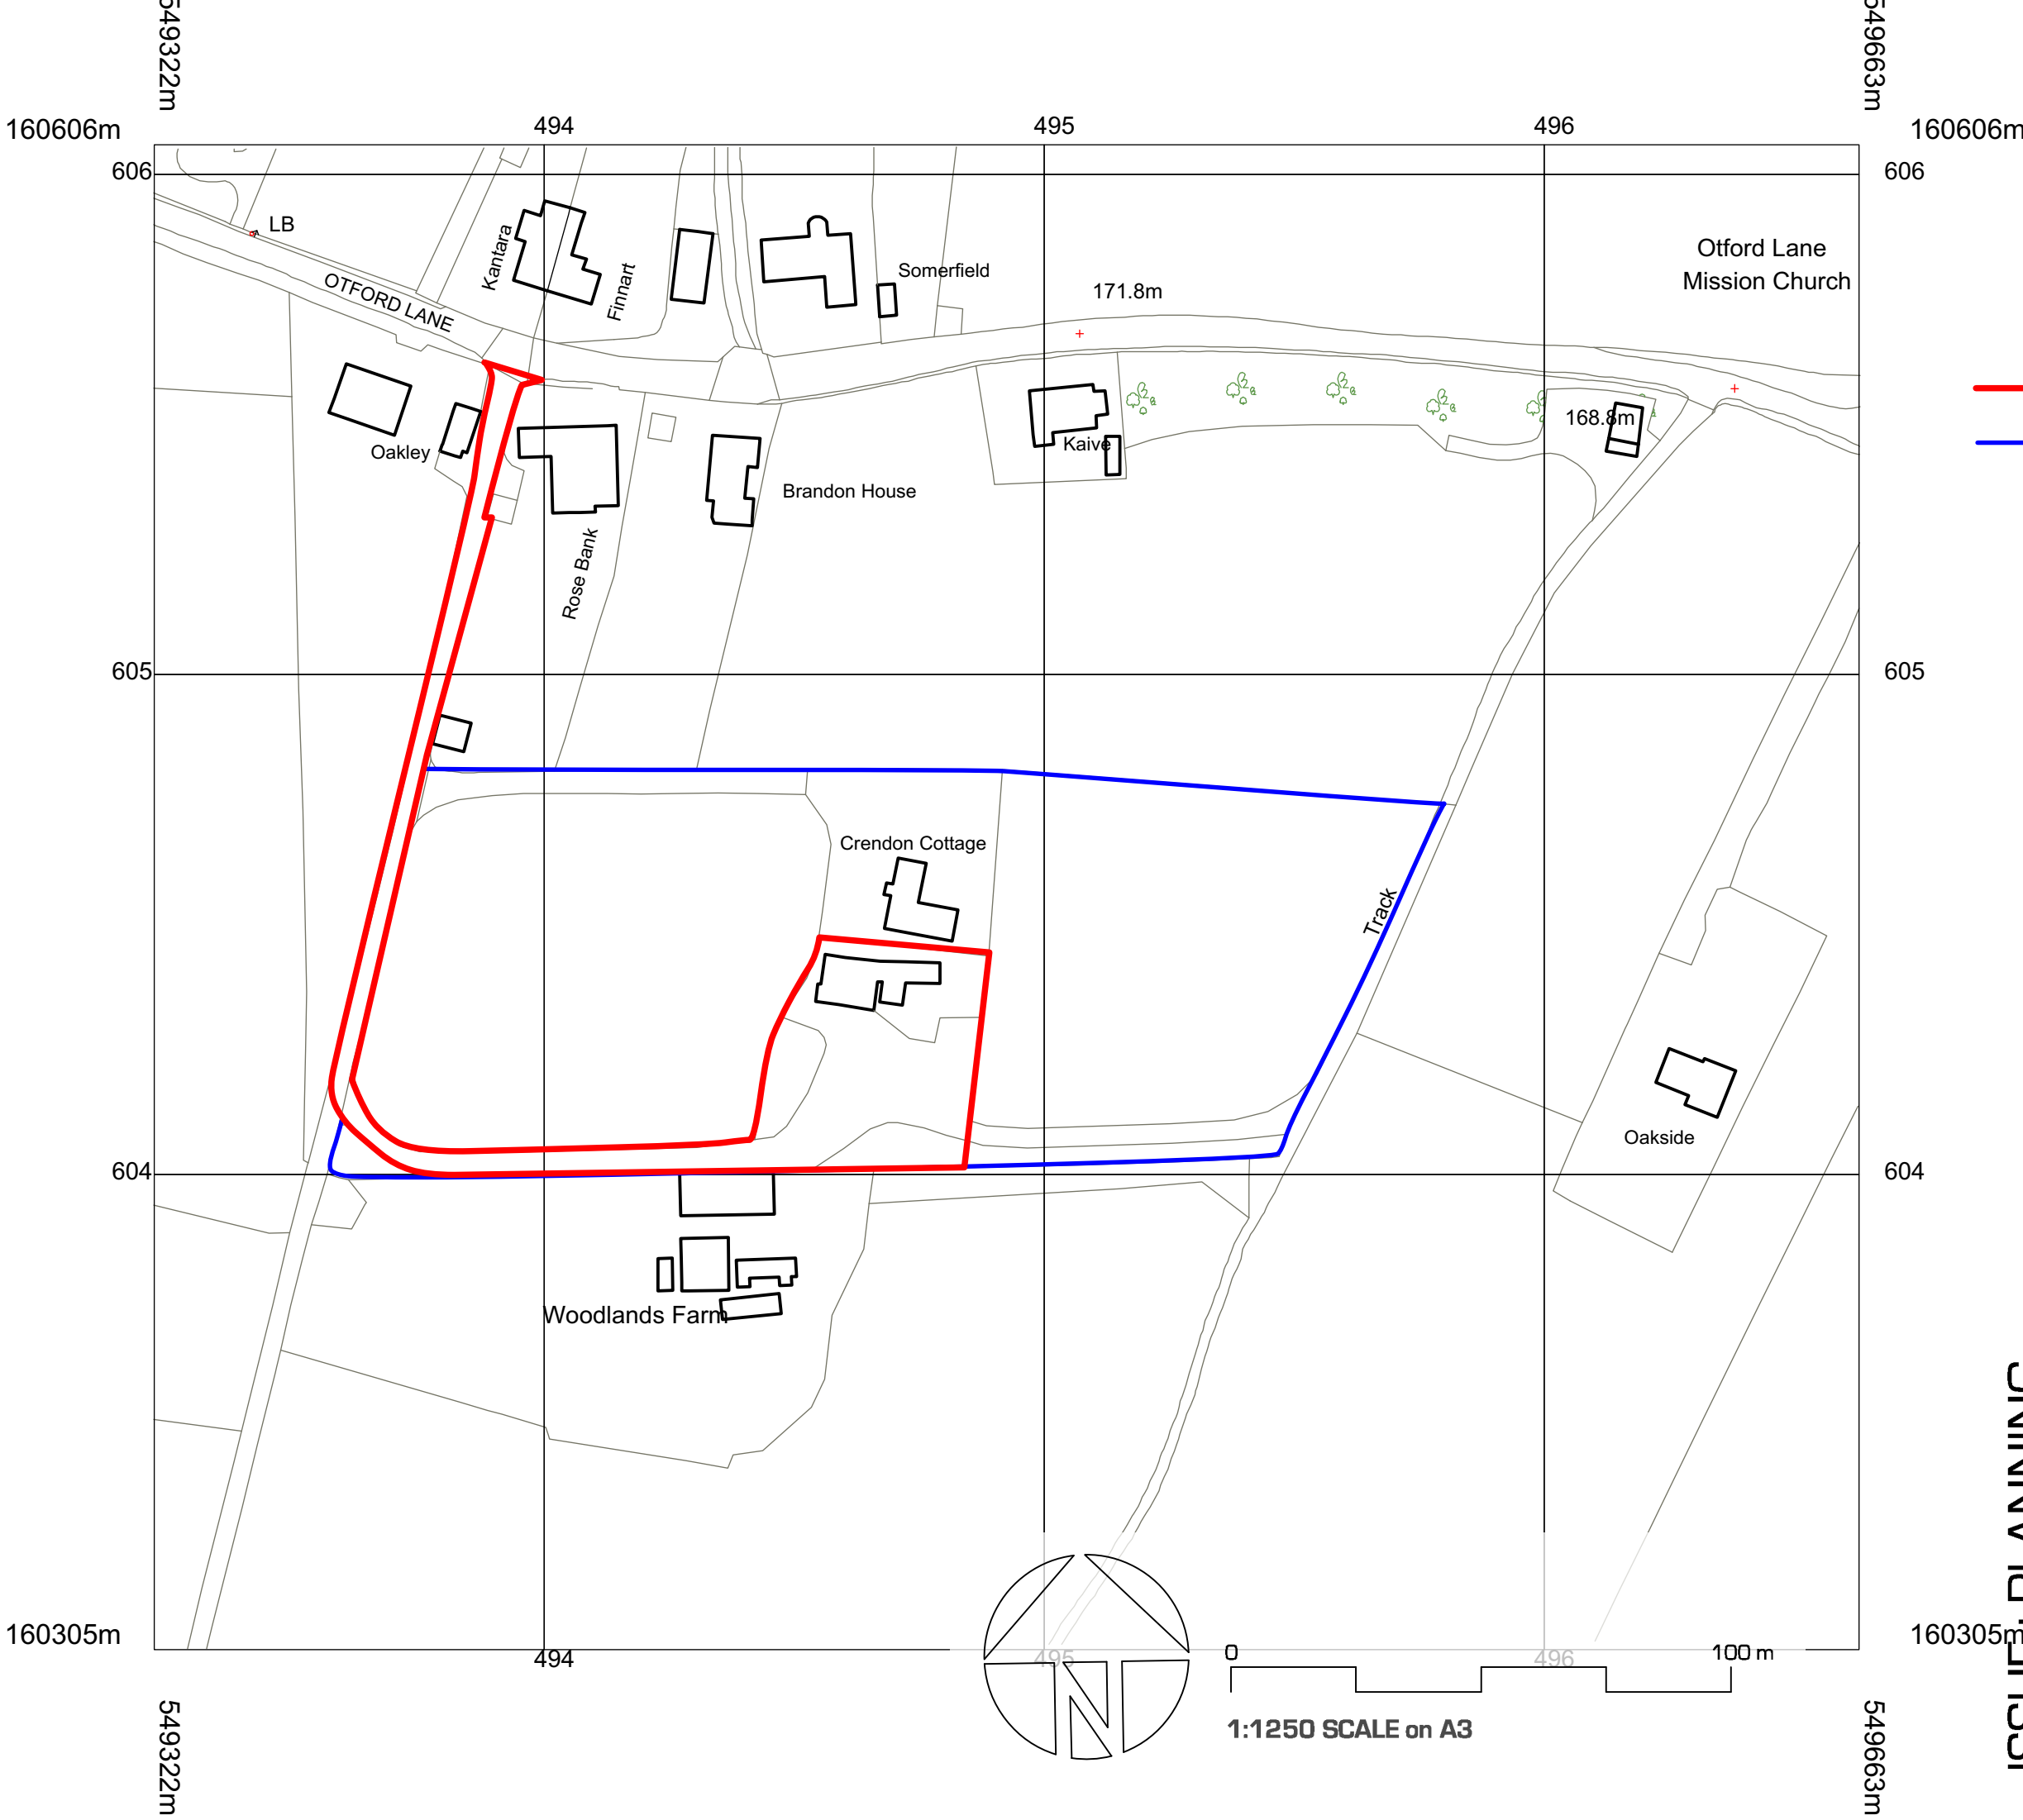

- Application area
- Other area in same ownership

**THE RURAL PLANNING PRACTICE**

CIRENCESTER 01285 323200 | CRANBROOK 01580 201888  
[office@TheRPP.co.uk](mailto:office@TheRPP.co.uk) | [www.ruralplanningpractice.co.uk](http://www.ruralplanningpractice.co.uk)

**ISSUE: PLANNING**

Client	Mr & Mrs J Wood	
Address	Crendon Cottage, Otford Lane Halstead TN14 7EF	
Drawing Title	Options for development Location Plan	
Scale	1:1250 on A3	Drawing No.
Date	Sept 2023	5036 01
Rev		