

Air con unit



REAR ELEVATION



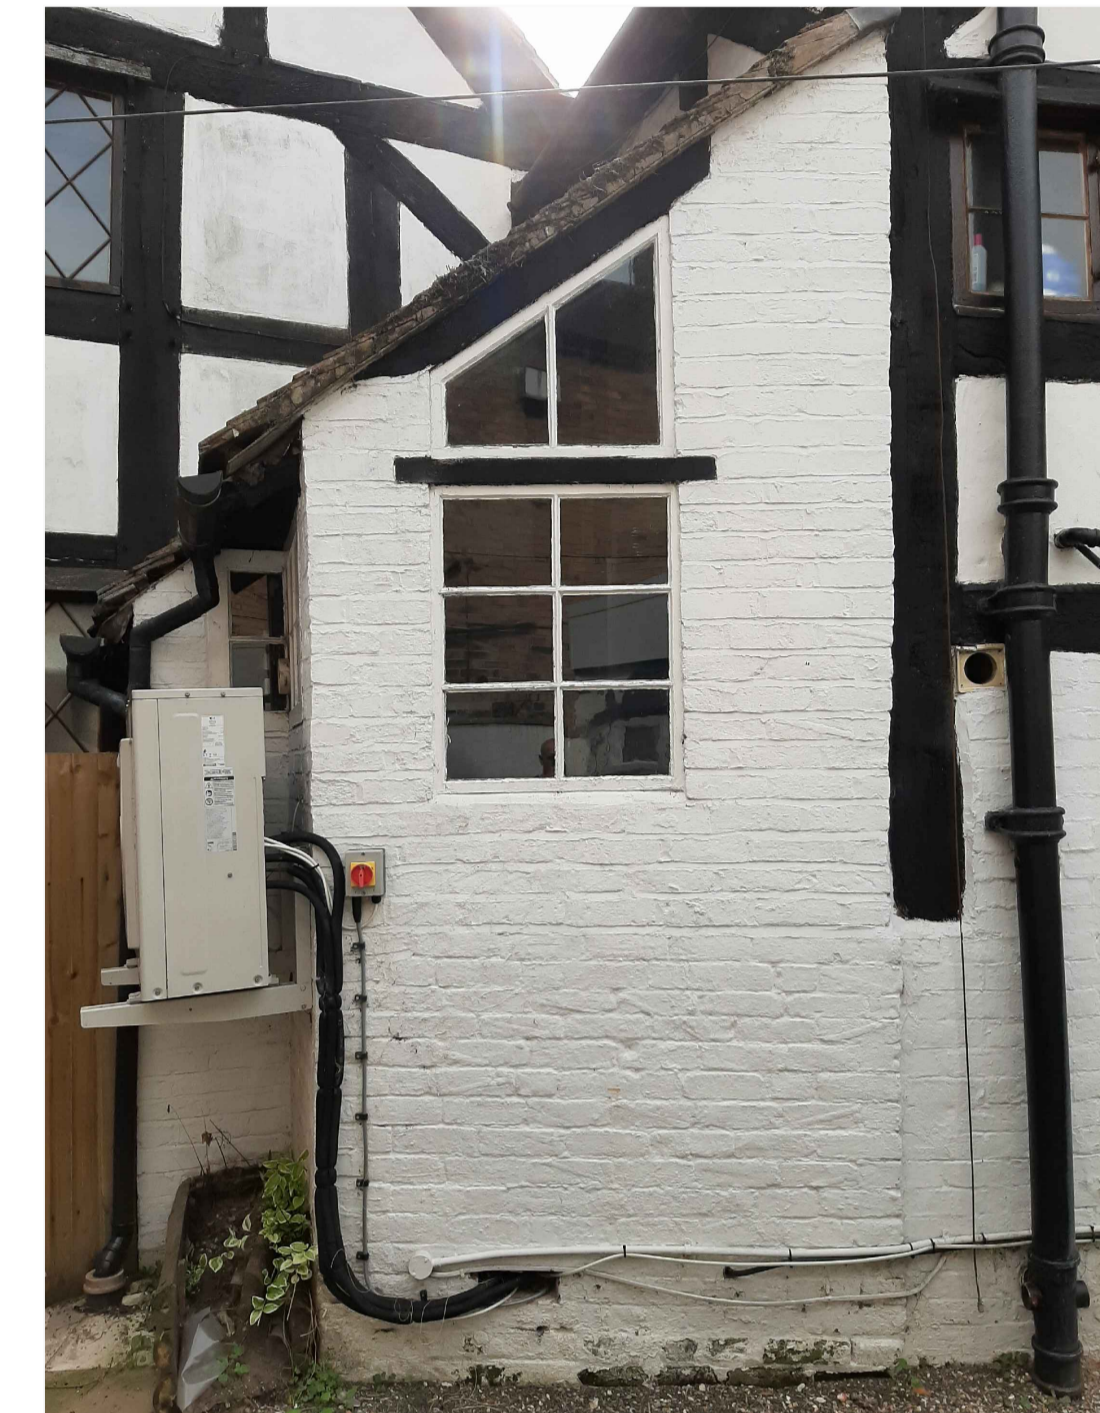


PHOTO OF REAR ELEVATION

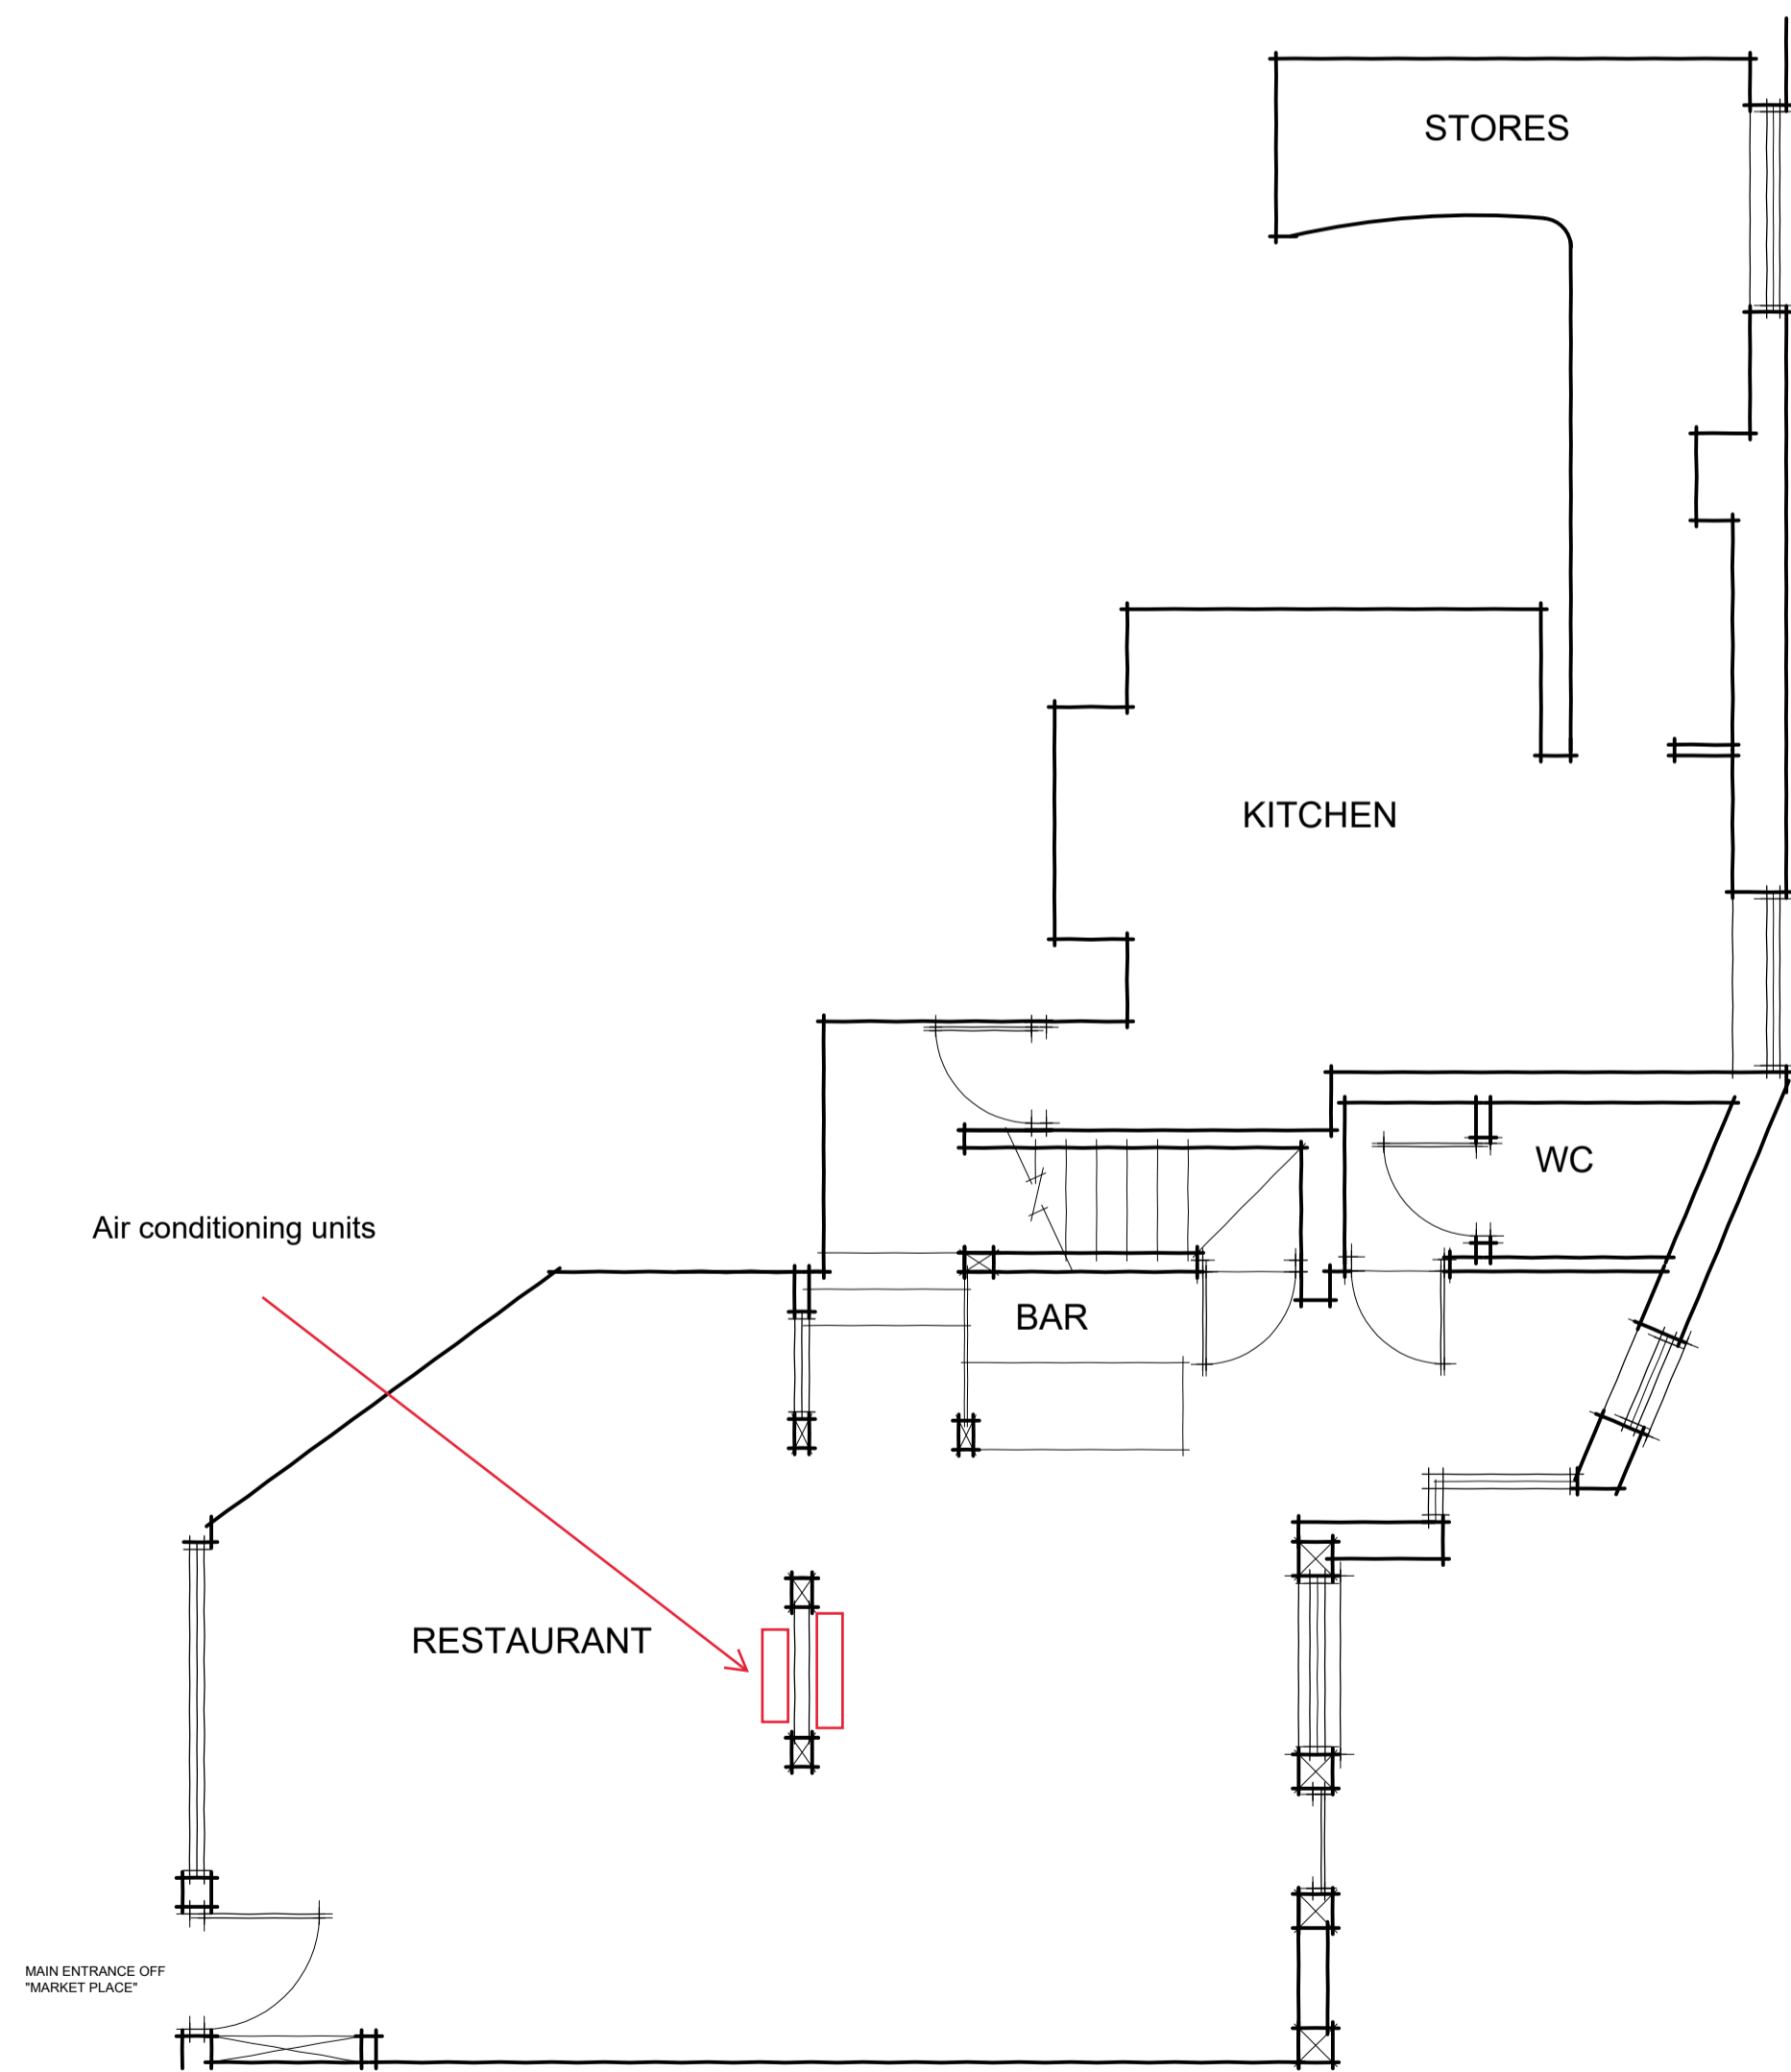

GROUND FLOOR PLAN

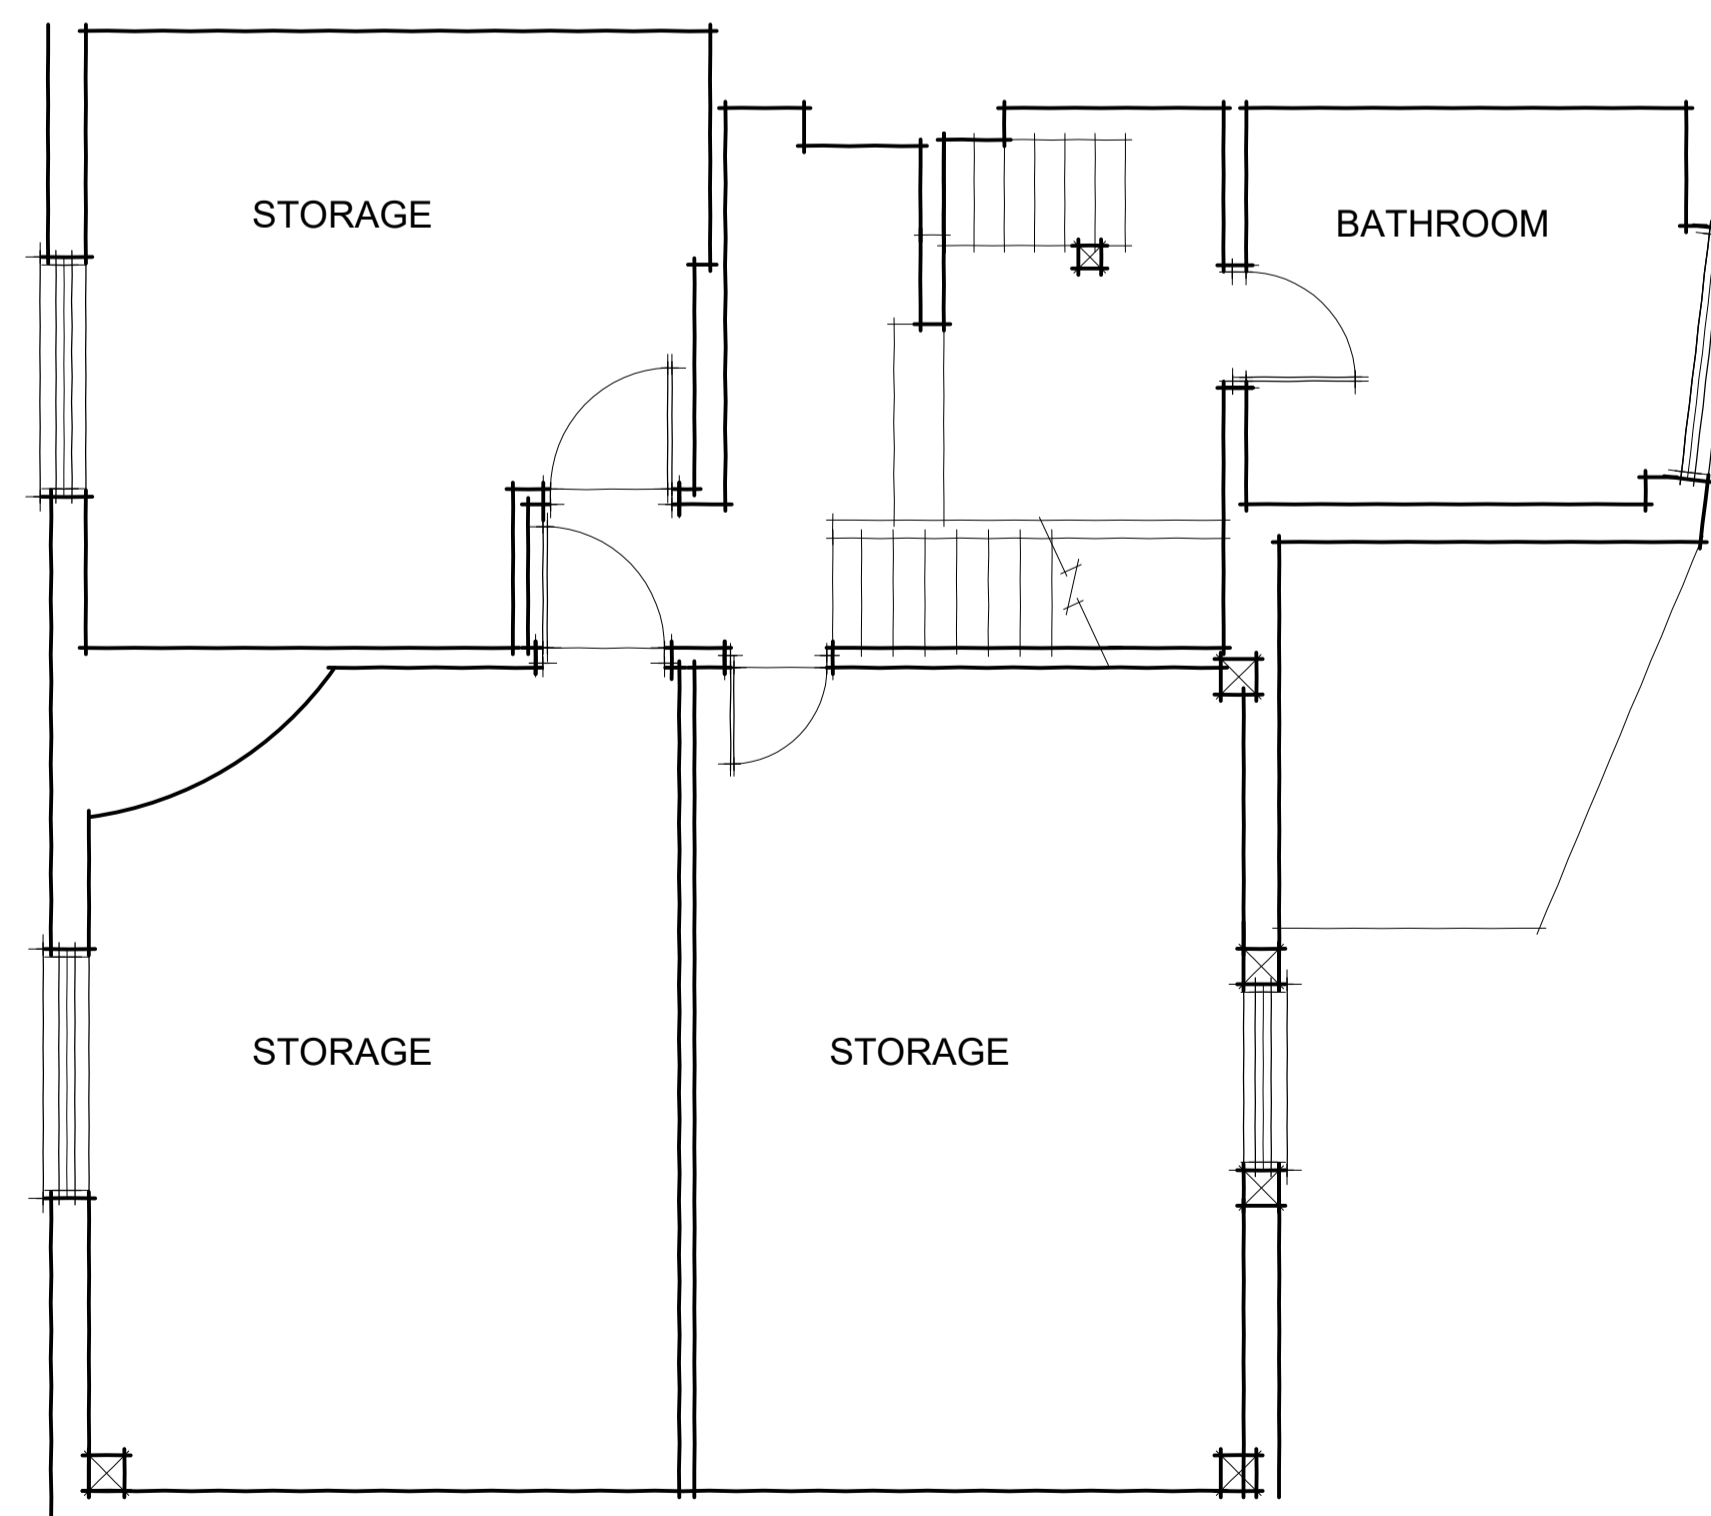

FIRST FLOOR PLAN