

Party Wall Etc Act 1996  
The works indicated on these drawings may be within the provisions of the Act. It is the building owner's responsibility to serve the requisite notice(s) to adjoining owners and otherwise comply with the Act.

Responsibility is not accepted for errors made by others scaling from this drawing. All discrepancies should be reported to Western Building Consultants

Copyright: 2018 Western Building Consultants. This document and the design are the copyright of Western Building Consultants. This drawing is not to be used or copied without written authorised consent



**Drawing:**  
Waste Management Plan

**Project:**  
Sladacre Barn,  
Bath Road,  
Blagdon,  
Bristol

Scale: 1:200 @ A4 Job No: WES22/210

[www.westernbuildingconsultants.co.uk](http://www.westernbuildingconsultants.co.uk)

Drawn By: OF Date: 16/09/2022




Western House  
2 Rush Hill, Bath  
BA2 2QH

01225 789 307

[enquiries@westernbuildingconsultants.co.uk](mailto:enquiries@westernbuildingconsultants.co.uk)

Drawing No.: (3)010 Revision: -

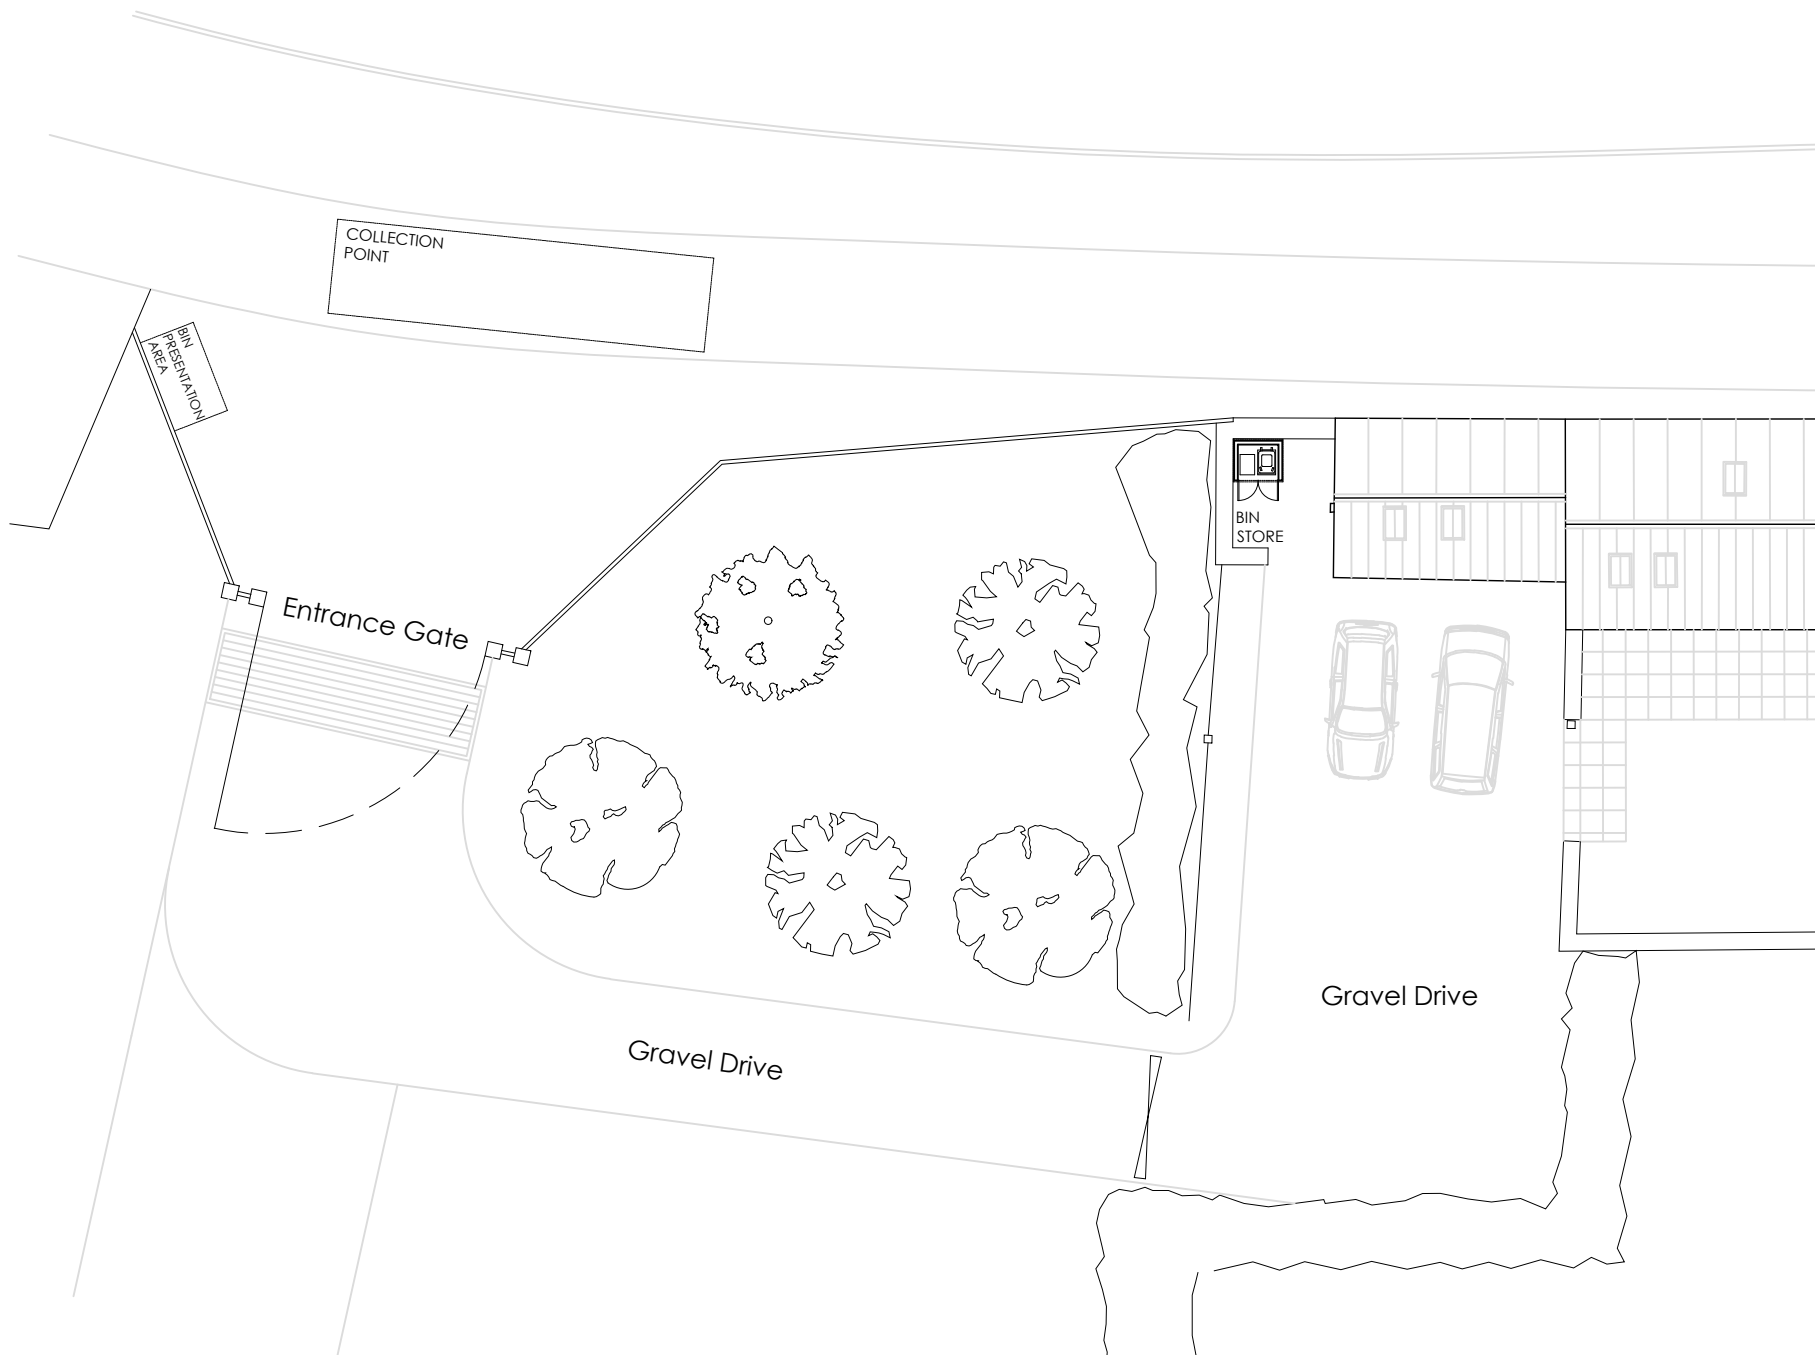

Waste Management Plan  
1:200

All dimensions to be checked on site

