
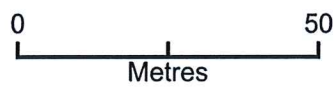


# Afternoon Tea - Location Plan

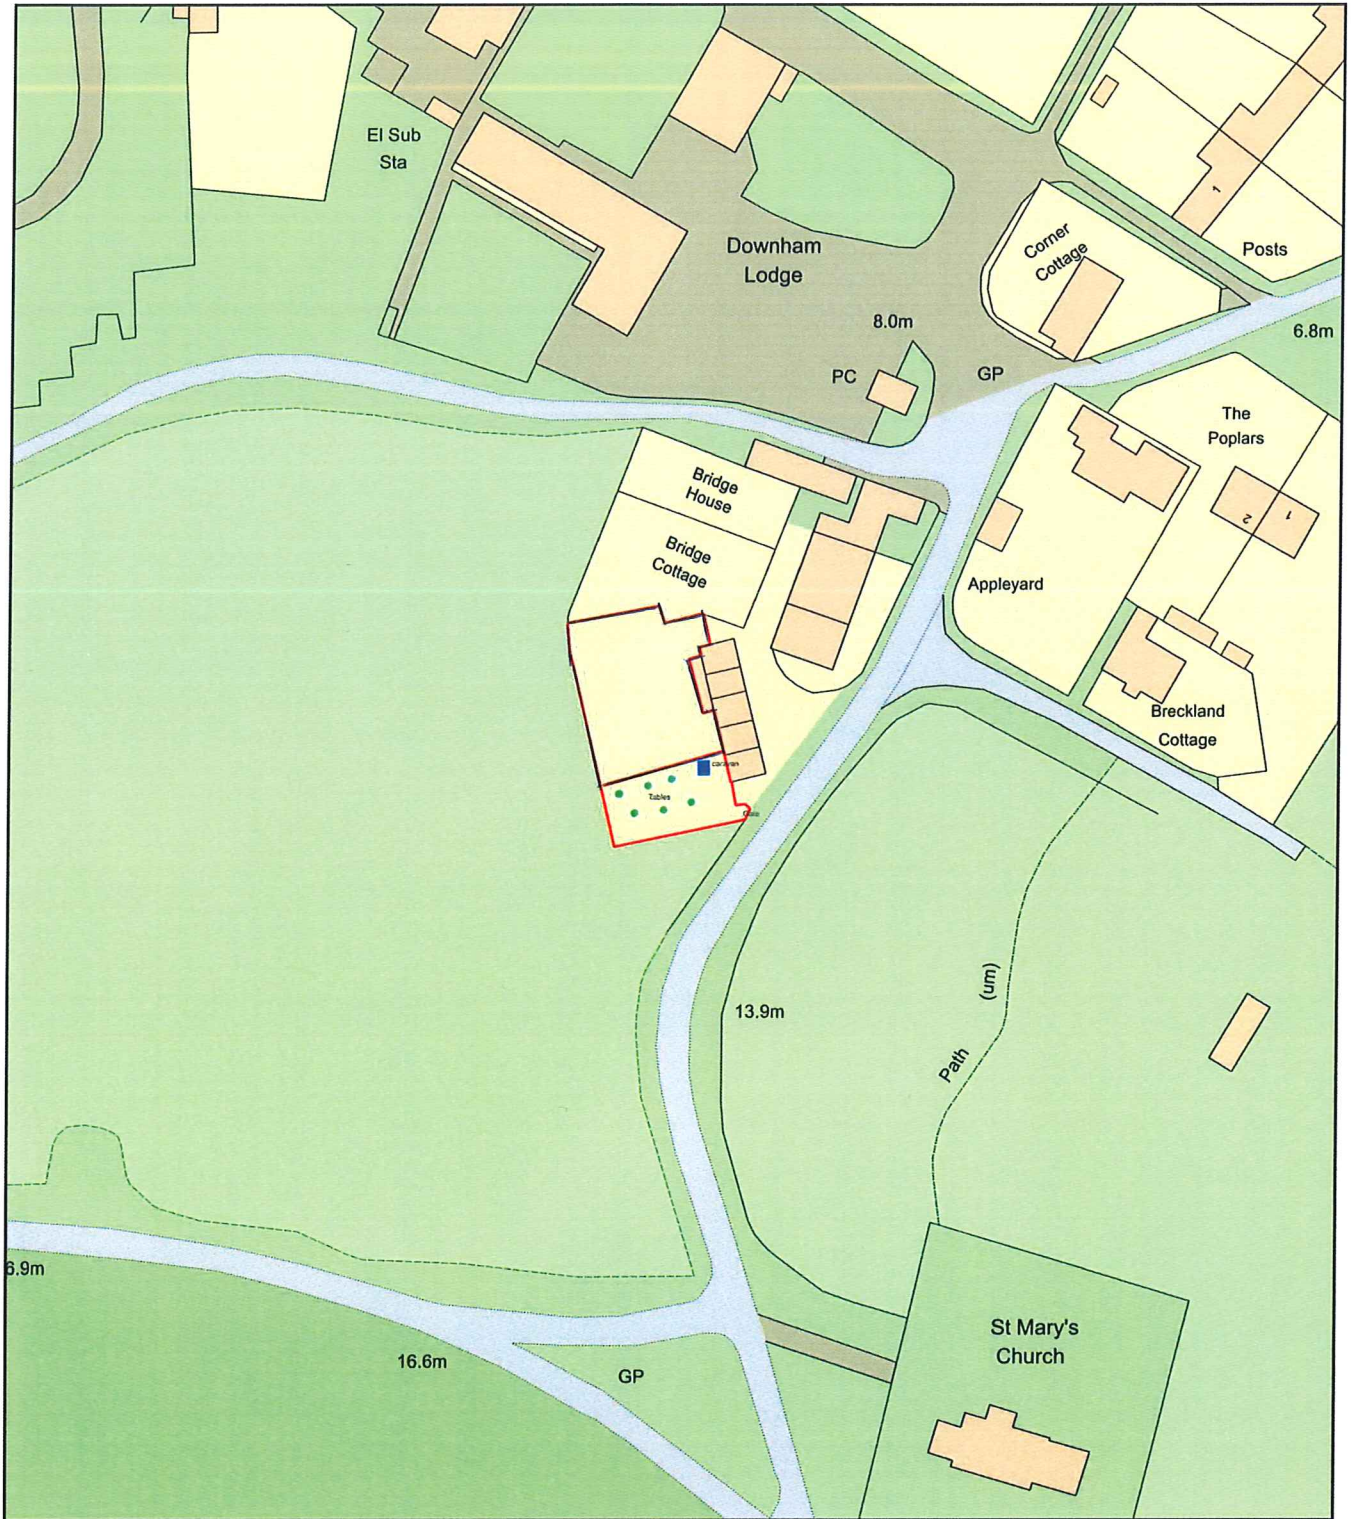

Plan Produced for: Colin Young  
Date Produced: 04 Aug 2023  
Plan Reference Number: TQRQM23216155324306  
Scale: 1:1250 @ A4