


NOTES  
 © SIDLEYS - THE COPYRIGHT OF ALL OR PART OF THIS DRAWING RESTS WITH SIDLEYS CHARTERED SURVEYORS.  
 ALL DIMENSIONS SHALL BE CHECKED BY THE PARTY TO WHOM THE DRAWING HAS BEEN ISSUED. ANY DISCREPANCIES SHALL BE BROUGHT TO THE ATTENTION OF SIDLEYS.  
 DO NOT SCALE FROM THIS DRAWING.

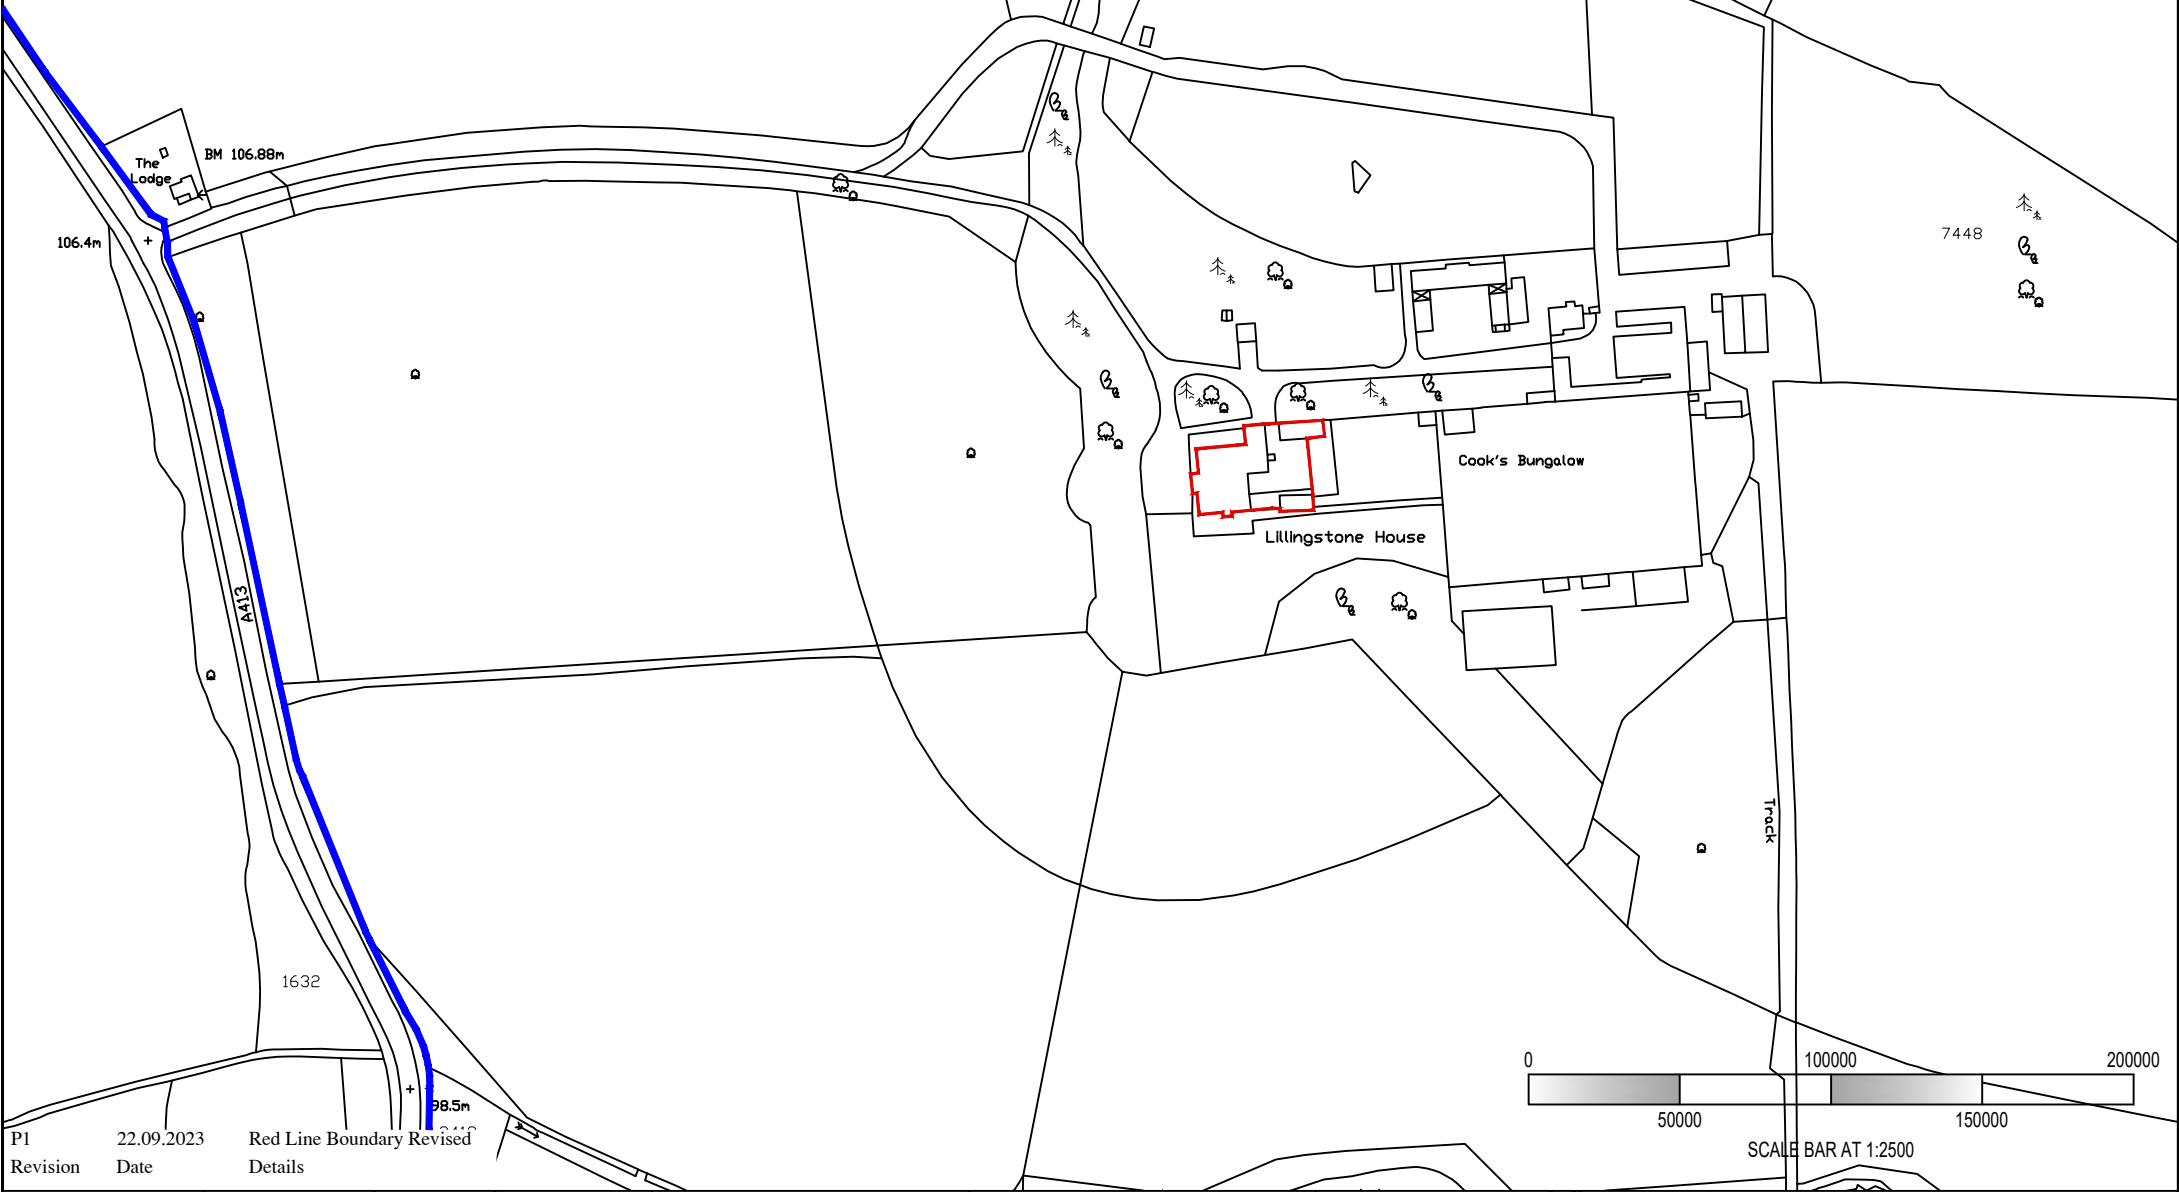

P1 22.09.2023 Red Line Boundary Revised  
 Revision Date Details

Scale: 1:2500 @ A4	Job No: 6-0909	Drawn by: PT
Date: SEPT 2023	Drawing No: LP-01	Checked by: DT



TILEHOUSE ESTATE  
 LILLINGSTONE HOUSE  
 BUCKINGHAM  
 MK18 5AG

REFURBISHMENT & EXTENSION  
 WORKS TO LILLINGSTONE HOUSE  
 LOCATION PLAN

REPRODUCED FROM  
 THE ORDNANCE  
 SURVEY MAP WITH THE  
 PERMISSION OF HM  
 STATIONERY OFFICE  
 CROWN COPYRIGHT  
 RESERVED No ES 849669

**Sidleys**  
 CHARTERED SURVEYORS



6, King Edward Street, Oxford, OX1 4JL.  
 Telephone (01865) 726016, Facsimile (01865) 791493  
 www.sidleys.co.uk