


NOTES
 © SIDLEYS - THE COPYRIGHT OF ALL OR PART OF THIS DRAWING RESTS WITH SIDLEYS CHARTERED SURVEYORS.
 ALL DIMENSIONS SHALL BE CHECKED BY THE PARTY TO WHOM THE DRAWING HAS BEEN ISSUED. ANY DISCREPANCIES SHALL BE BROUGHT TO THE ATTENTION OF SIDLEYS.
 DO NOT SCALE FROM THIS DRAWING.

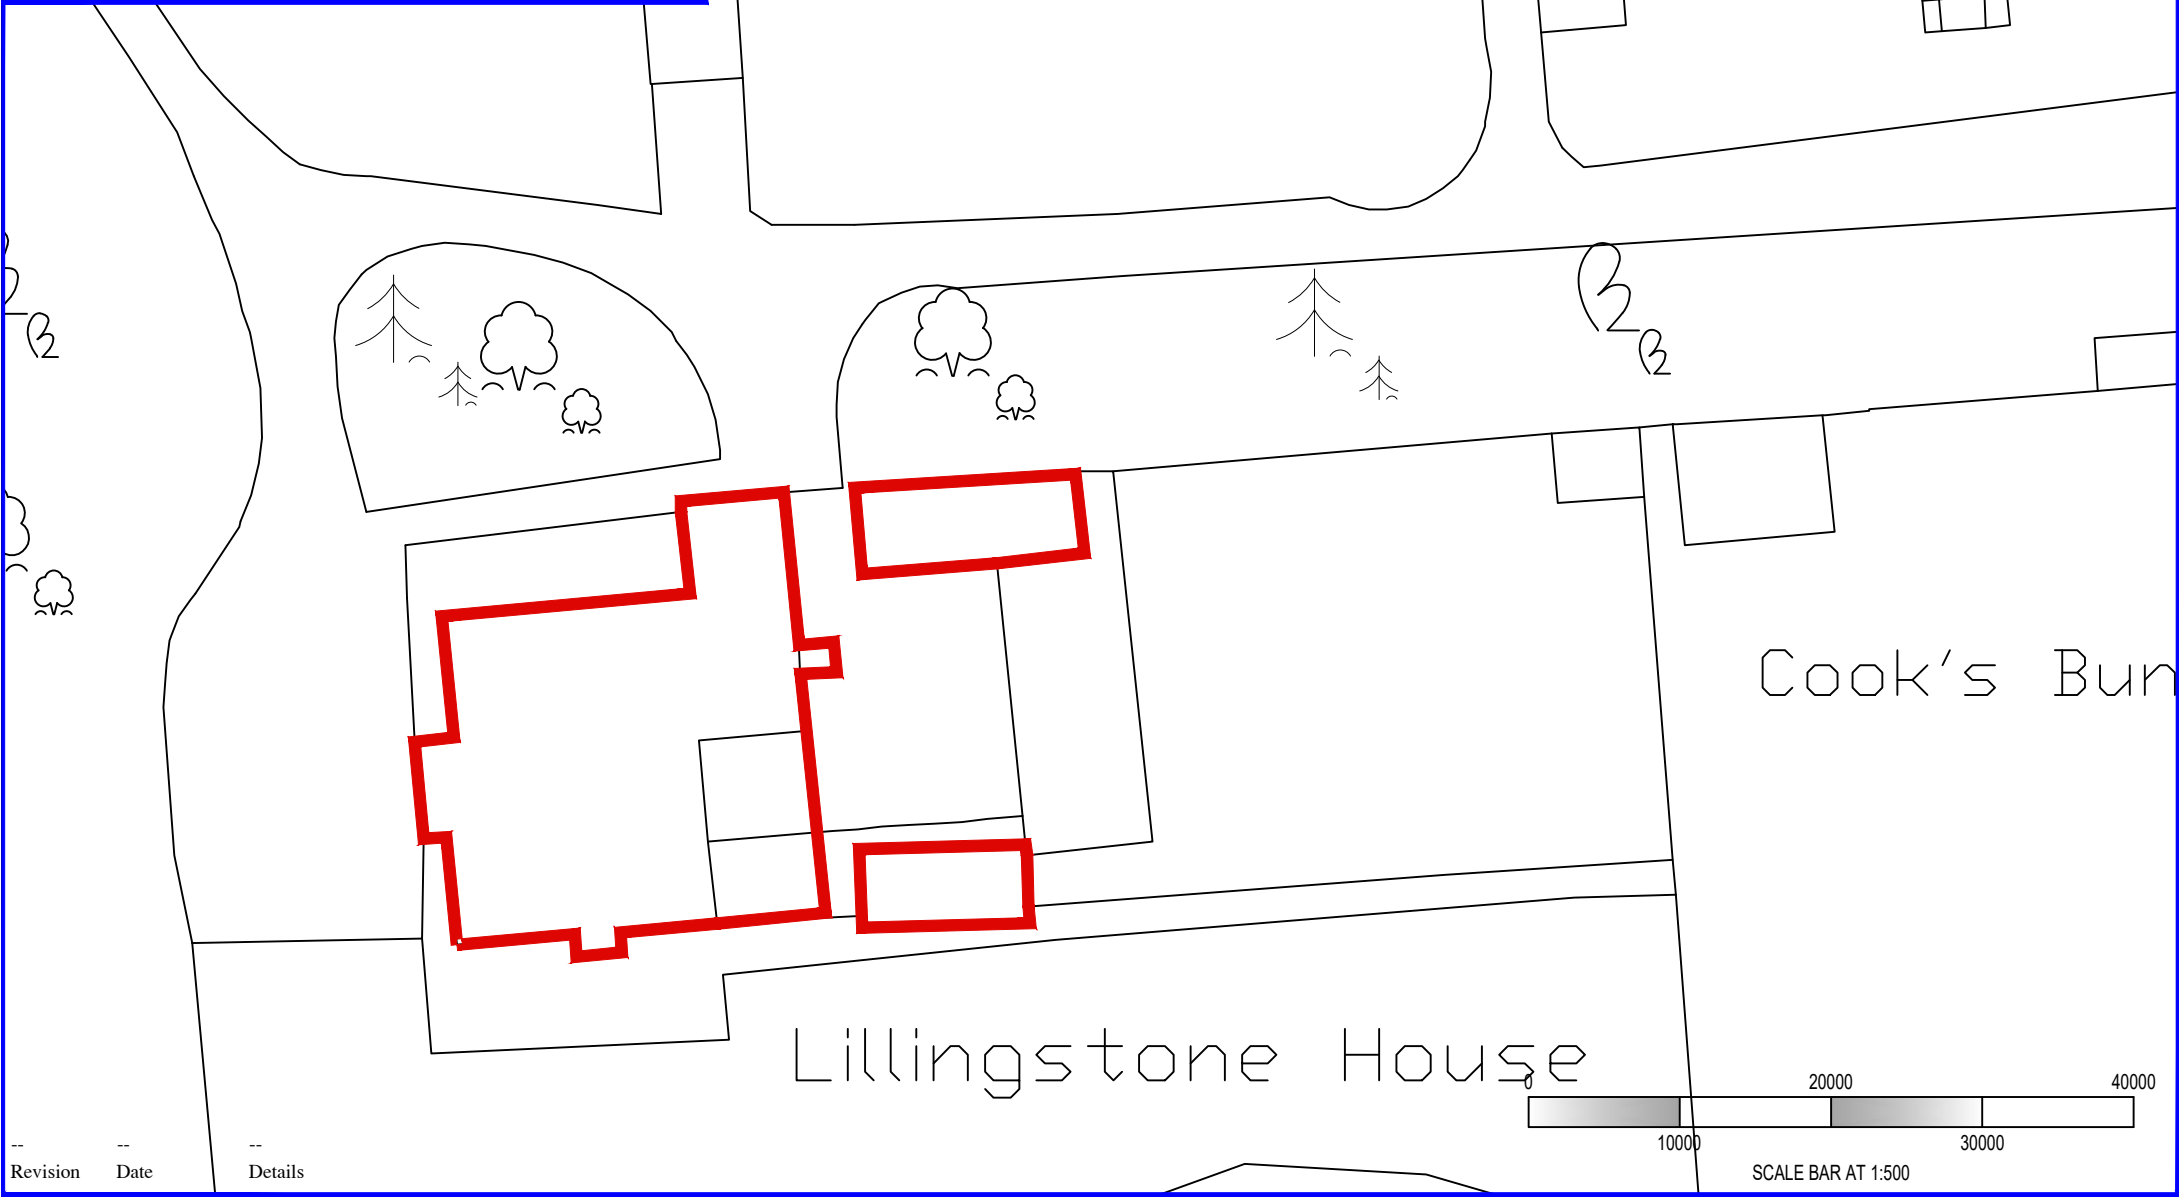

-- Revision -- Date -- Details

Scale:
1:500 @ A4

Job No:
6-0909

Drawn by:
PT



TILEHOUSE ESTATE

REFURBISHMENT & EXTENSION
WORKS TO LILLINGSTONE HOUSE

REPRODUCED FROM
THE ORDNANCE
SURVEY MAP WITH THE
PERMISSION OF HM
STATIONERY OFFICE
CROWN COPYRIGHT
RESERVED No ES 849669

Date:
SEPT 2023


Drawing No:
BP-01

Checked by:
DT

LILLINGSTONE HOUSE
BUCKINGHAM
MK18 5AG

BLOCK PLAN

Sidleys
 CHARTERED SURVEYORS



6, King Edward Street, Oxford, OX1 4JL.
 Telephone (01865) 726016, Facsimile (01865) 791493
www.sidleys.co.uk