



Proposed Access Elevation  
Scale 1:100

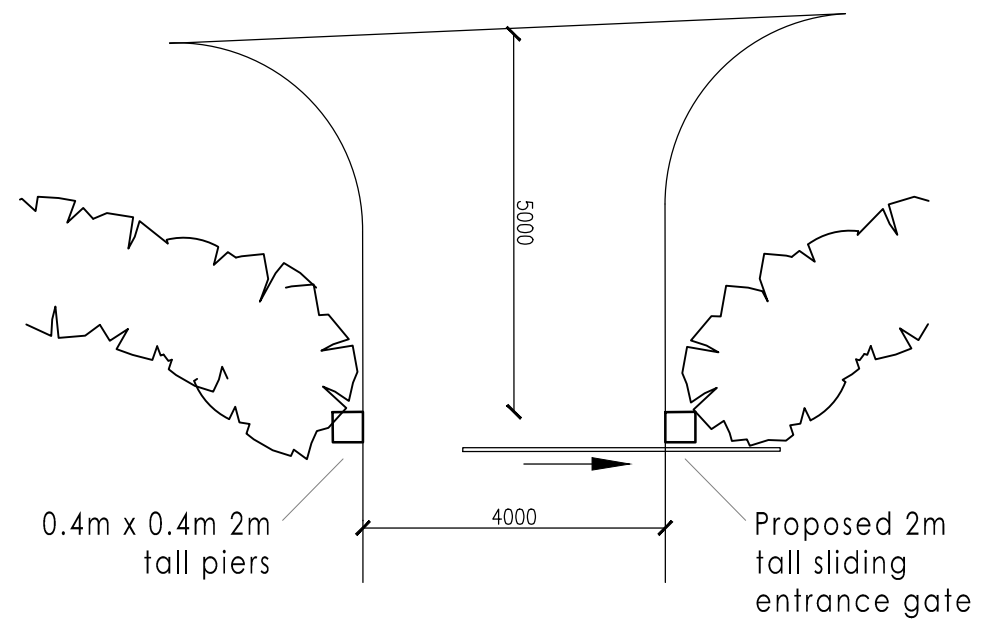

Proposed Access Plan  
Scale 1:100

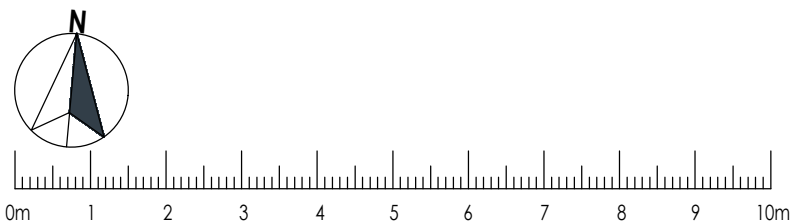

© copyright

**MCA** | MICHAEL  
ARCHITECTS | CONOLEY  
ASSOCIATES

PROJECT: Proposed Access and Gates at Birch Corner, Seale Lane, Seale, Surrey, GU10 1LD	DATE: 09.23	SCALE: 1:100
	JOB NUMBER: 1782	PAPER SIZE: A3
DRAWING TITLE: Proposed Access Plan and Elevation		DRAWING NUMBER: <b>1782/P-02</b>

Abbey House Hickley's Court South Street Farnham GU9 7QG      www.mcaarchitects.co.uk      01252 781822