

LOCATION PLAN

Land to the west of Marsh Lane, Worlingham, NR34 7PF




The Furnace
The Maltings
Princes Street
Ipswich
Suffolk
IP1 1SB


t: 01473 407911
e: enquiries@planningdirect.co.uk
w: planningdirect.co.uk

TITLE: Location Plan		
DATE: 08/09/23		
REF: 2743	DRAWING: 01	REVISION: 1
SCALE: 1:2500	SHEET SIZE: A3	
DRAWN BY: AW	CHECKED BY: NOH	
CONTACT: technical@planningdirect.co.uk		

CLIENT: Chris Christou
APPLICATION SUMMARY:

KEY:
 Site boundary

NOTES:
• Aerial map shown for reference only, scale is approximate to location plan @1:2500

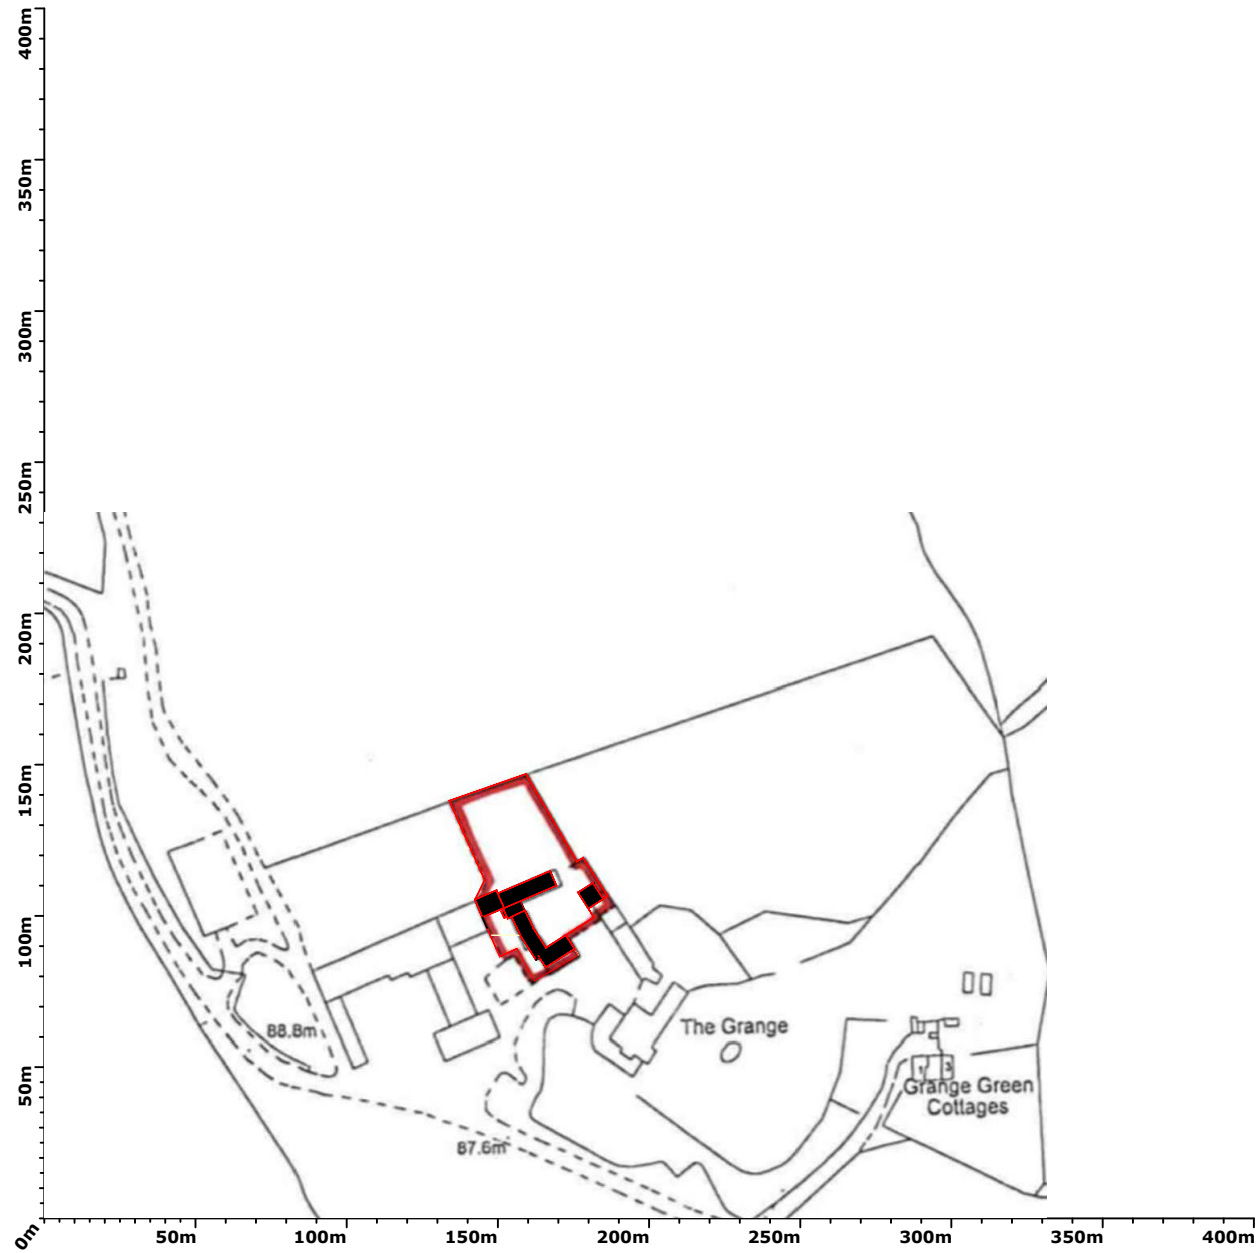

Ordnance Survey®
Ukmapcentre.com

© Crown copyright and database right 2022
Ordnance Survey licence 100048957
Reproduction in whole or in part is prohibited
without the prior permission of Ordnance Survey

