

Address: Office 15, Askern House,  
 Askern, Doncaster, DN6 0AA  
 Email: info@3dppd.co.uk  
 Telephone: 01302 239000  
 Web: www.3dppd.co.uk

All dimensions and sizes to be verified by the Contractor on site.  
 Drawings to be read in conjunction with engineers details.  
 The structural engineers details take precedence over the  
 architectural drawings.

No dimensions to be scaled from this drawing. Contractors must work  
 to figured dimensions.

Precision Plan Drawing will have no liability for any errors or  
 inaccuracies.

© This drawing is subject to copyright of Precision Plan Drawing  
 Limited.

**CDM REGULATIONS 2015**  
 The client must abide by the Construction Design and Management  
 Regulations 2015. The client must appoint a contractor, if more than  
 one contractor is to be involved, the client will need to appoint (in  
 writing) a principal designer (to plan, manage and coordinate the  
 planning and design work) and a principal contractor (to plan,  
 manage and coordinate the construction and ensure there are  
 arrangements in place for managing and organising the project).

**Domestic clients**  
 The domestic client is to appoint a principal designer and a principal  
 contractor when there is more than one contractor, if not your duties  
 will automatically transferred to the contractor or principal contractor.

Further information can be obtained from the HSE following this link:  
<http://www.hse.gov.uk/construction/cdm/2015/domestic-clients.htm>

No.	Description	Date

PROJECT ADDRESS

Westfield House, Blyth  
 Road, Ranskill, Retford,  
 DN228LR

PROJECT NAME


Rear Boot Room Extension

SHEET NAME Proposed Elevations Full 2


DRAWN BY KO CHECKED BY LO DATE 20/09/23

SCALE (@A2) 1:100 PROJECT NUMBER 1995

DRAWING NUMBER P104 REV

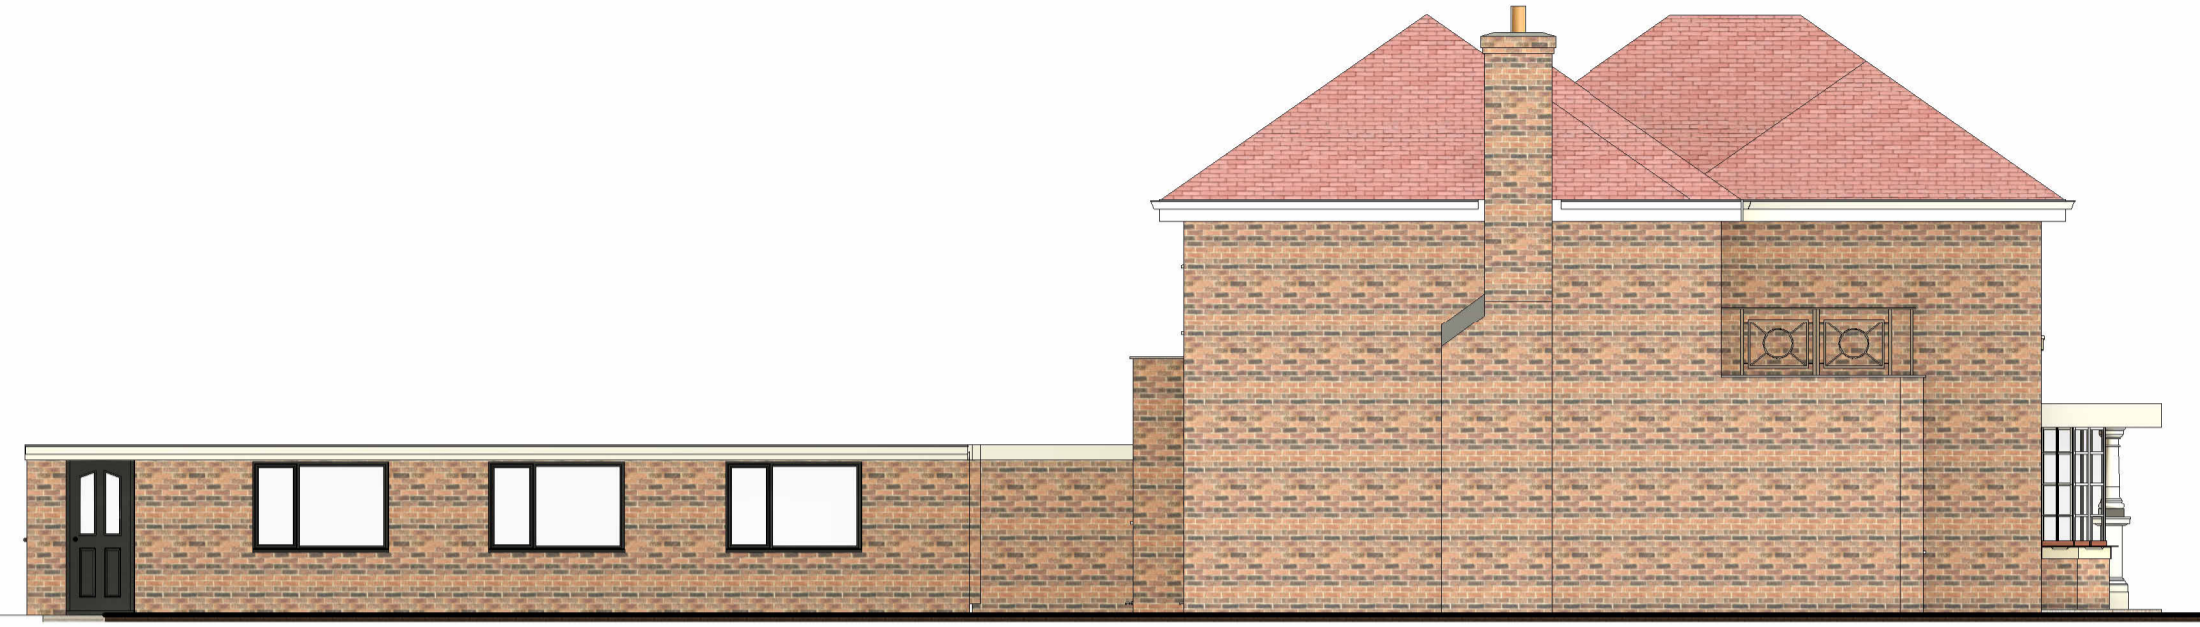

1 Proposed Side Elevation 1 Copy 1  
 1 : 100

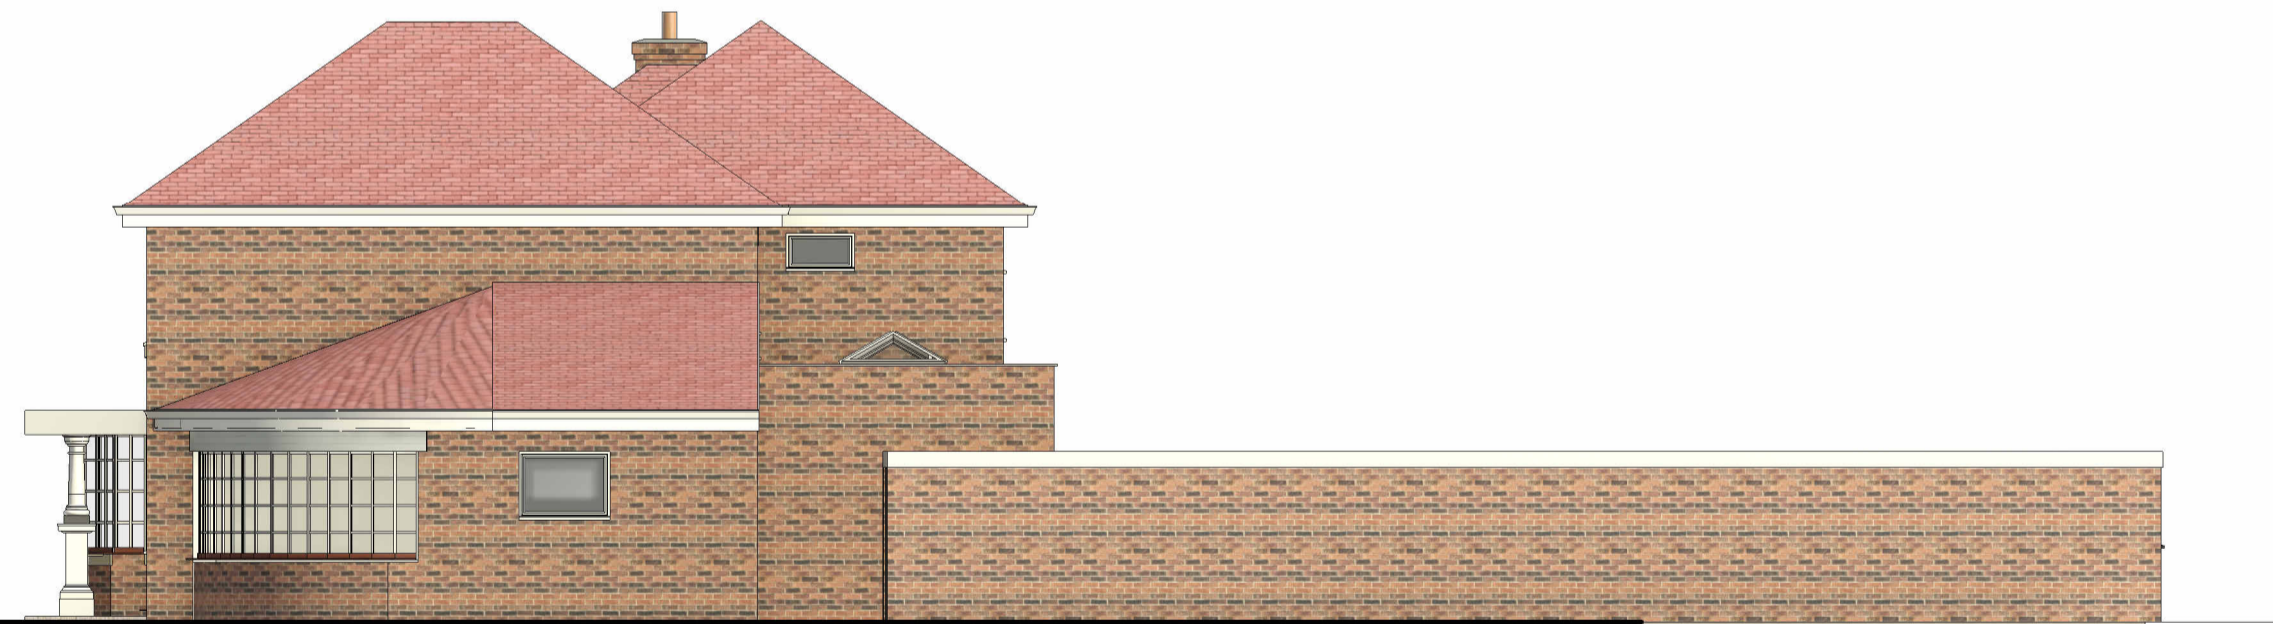

2 Proposed Side Elevation Copy 1  
 1 : 100

