


EXISTING SIDE ELEVATION (WEST)

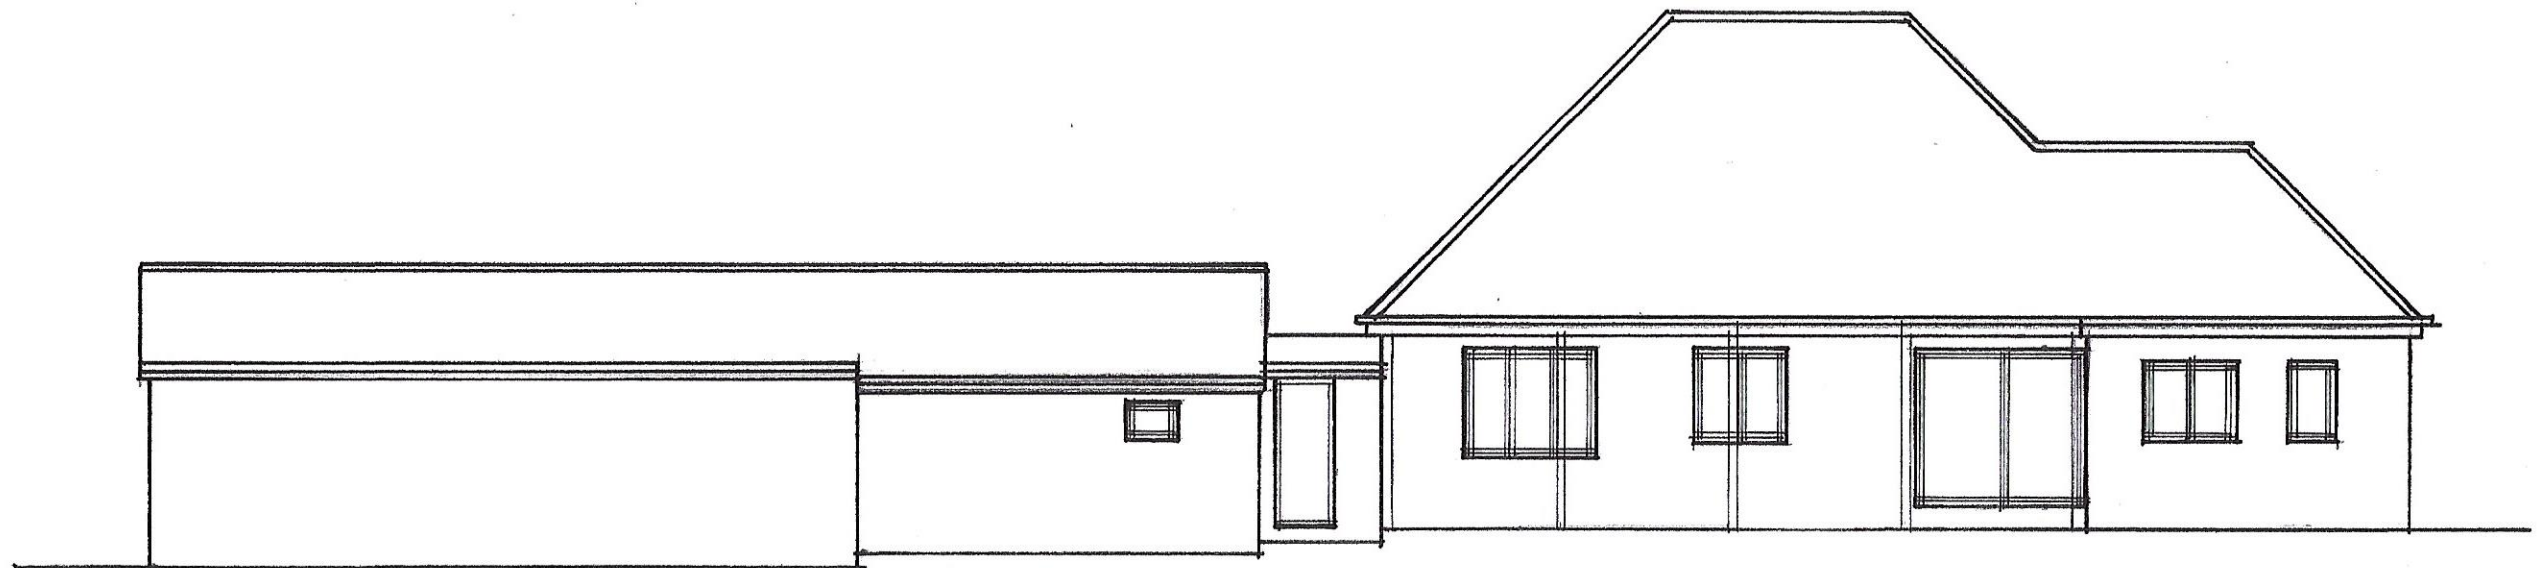

EXISTING SIDE ELEVATION (EAST)

Address:	FIVE ACRES WALLINGWELLS LANE WALLINGWELLS S81 8BX		
Client:	MR + MRS A. GREEN		
Drg No:	378/2		
Date:	8.9.23	Scale:	1:100 @ A3



M. 07792 527 531
T. 01909 566 000

Grove House, Lidsters Lane,
South Anston, Sheffield S25 5BB

james@clayarchitecturaldesigns.co.uk
clayarchitecturaldesigns.co.uk

This drawing is copyright. If not for use, it is to be used and any reproduction must be reported immediately to Clay Architectural Designs Ltd. Registered in England and Wales No. 1118/2308