


+ 9.50  
 + 9.40  
 SWIMMING POOL TO REMAIN

+ 8.90

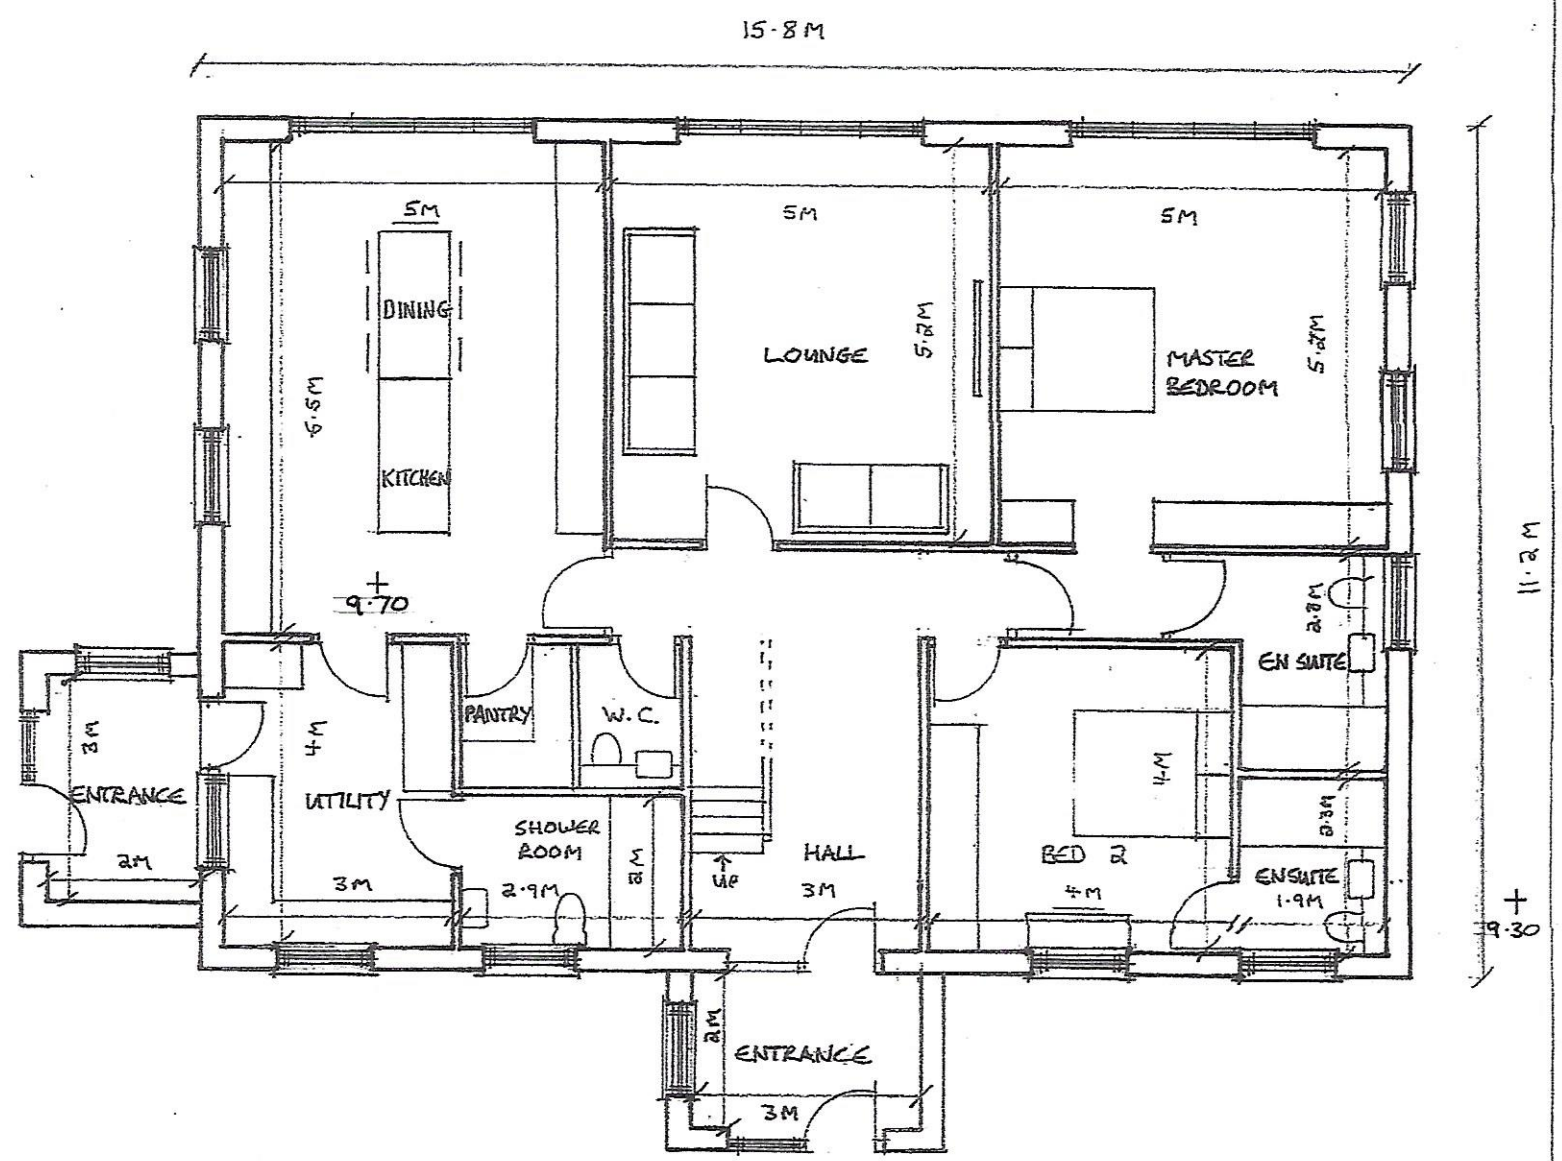

**PROPOSED GROUND FLOOR**

Address:	FIVE ACRES WALLINGWELLS LANE WALLINGWELLS S81 8BX		
Client:	MR + MRS A. GREEN		
Drg No:	378 / 3 AB		
Date:	22.5.22	Scale:	1:100 @ A3



M. 07792 527 531  
 T. 01909 566 000

Grove House, Lidsters Lane,  
 South Anston, Sheffield S25 5BB

james@clayarchitecturaldesigns.co.uk  
 clayarchitecturaldesigns.co.uk

This drawing is copyright. Contractor must check all dimensions on site and report any discrepancies immediately to Clay Architectural Designs Ltd. Registered in England and Wales No. 11187238