



ELEVATION KEY PLAN
1 : 500

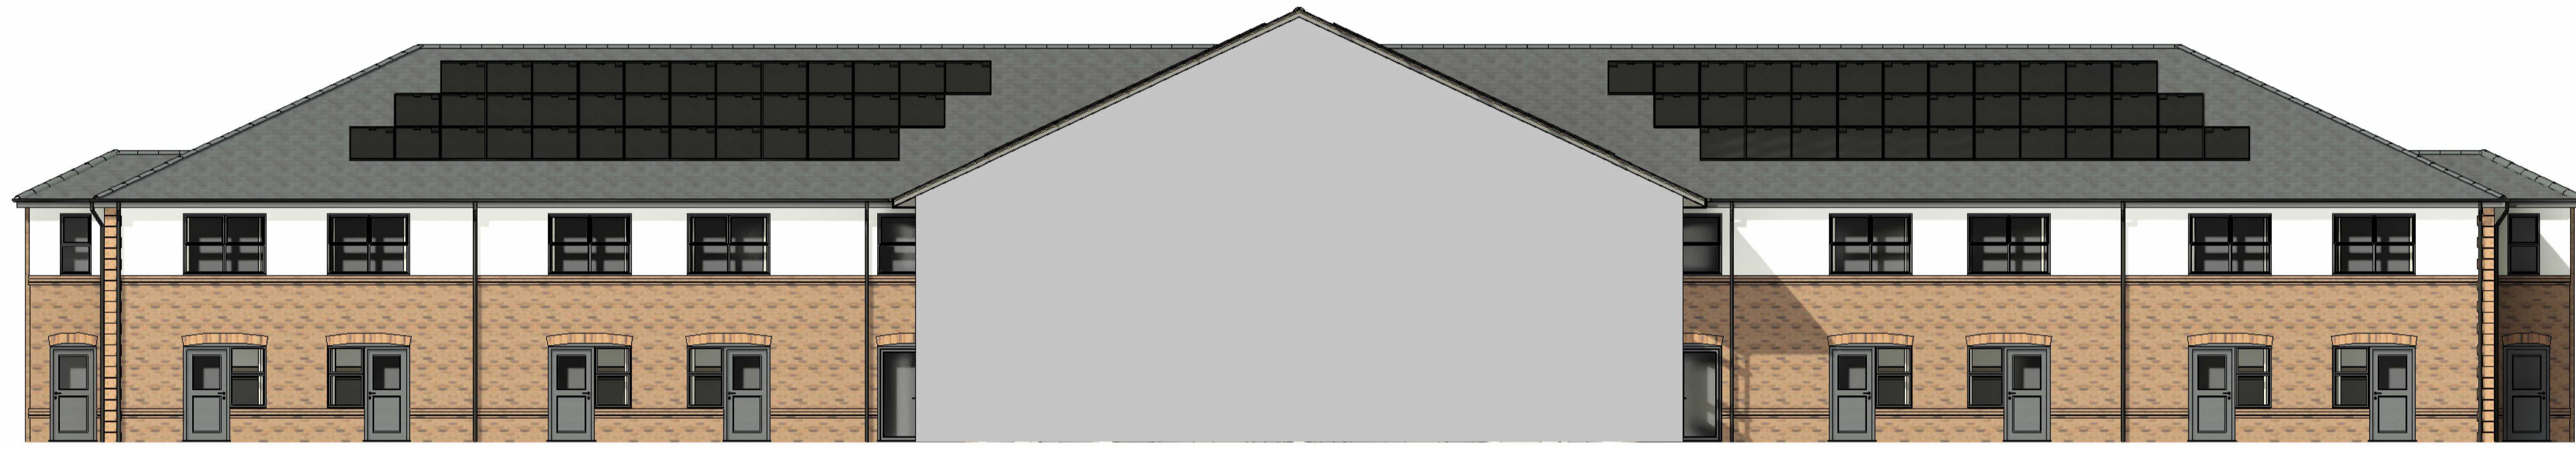

Section 2
1 : 100

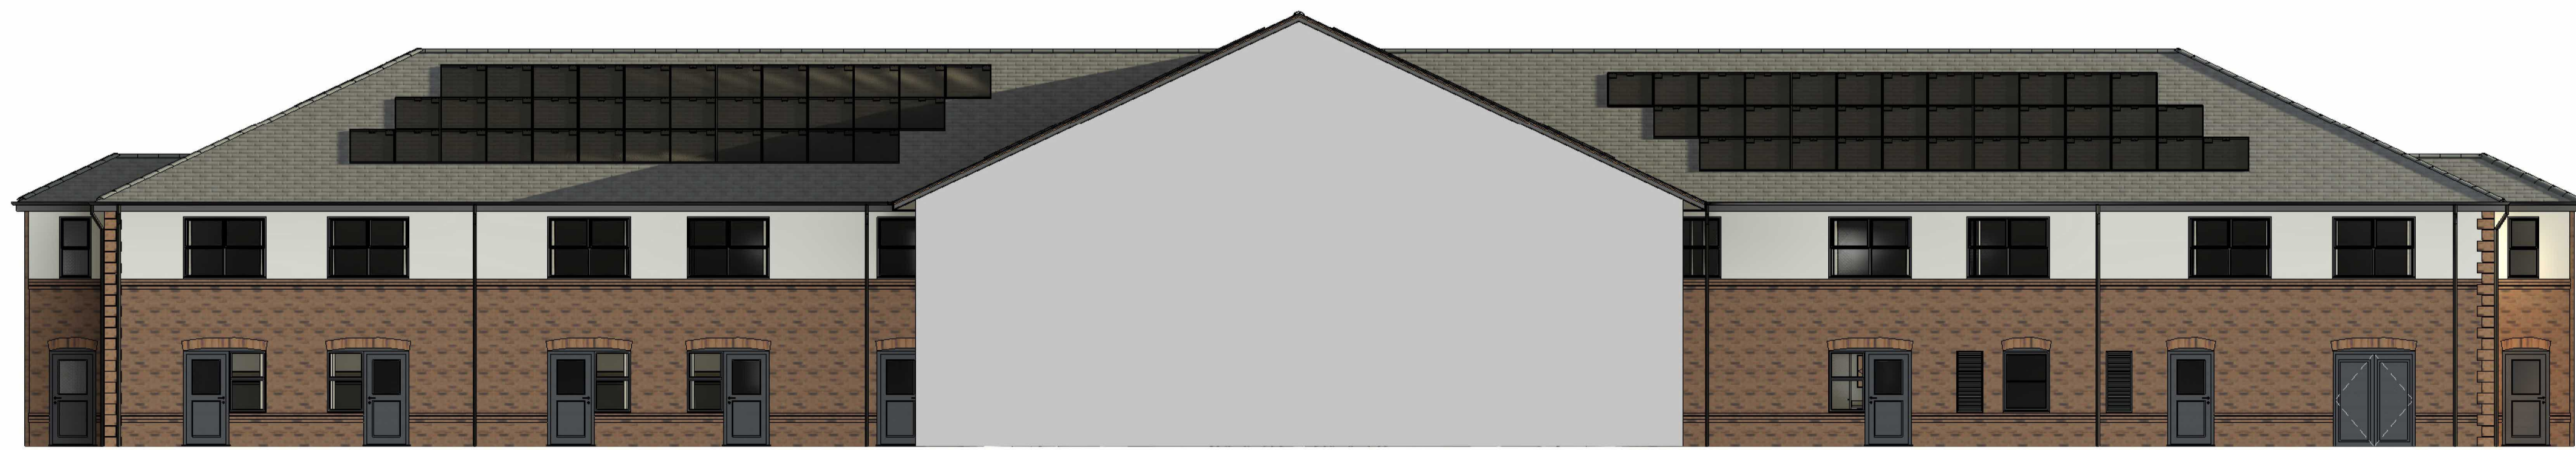

Section 3
1 : 100

REV	DATE	DETAILS OF AMENDMENTS	DRAWN
REVISIONS			



LNT CONSTRUCTION LTD
UNIT 2, HELIOS 47
ISABELLA ROAD
GARFORTH
LS25 2DY

CLIENT
LNT CARE DEVELOPMENTS

SITE
CLACTON ROAD
WEELEY HEATH
CO16 9EP

TITLE
INTERNAL ELEVATIONS

SCALE @A1	As indicated	DATE	07/09/2023 20:59:22
DRAWN	L-JL	DWG NO.	CO16 9EP - A-05.1
DRAWING STATUS			

FOR PLANNING APPROVAL

CHECKED BY		DATE	
APPROVED BY		DATE	