




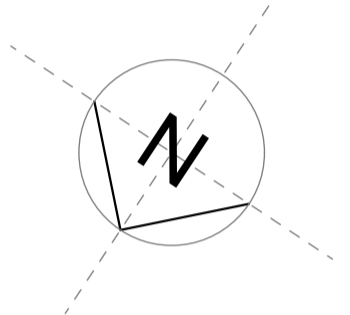

Example Photo of proposed material through variation change.

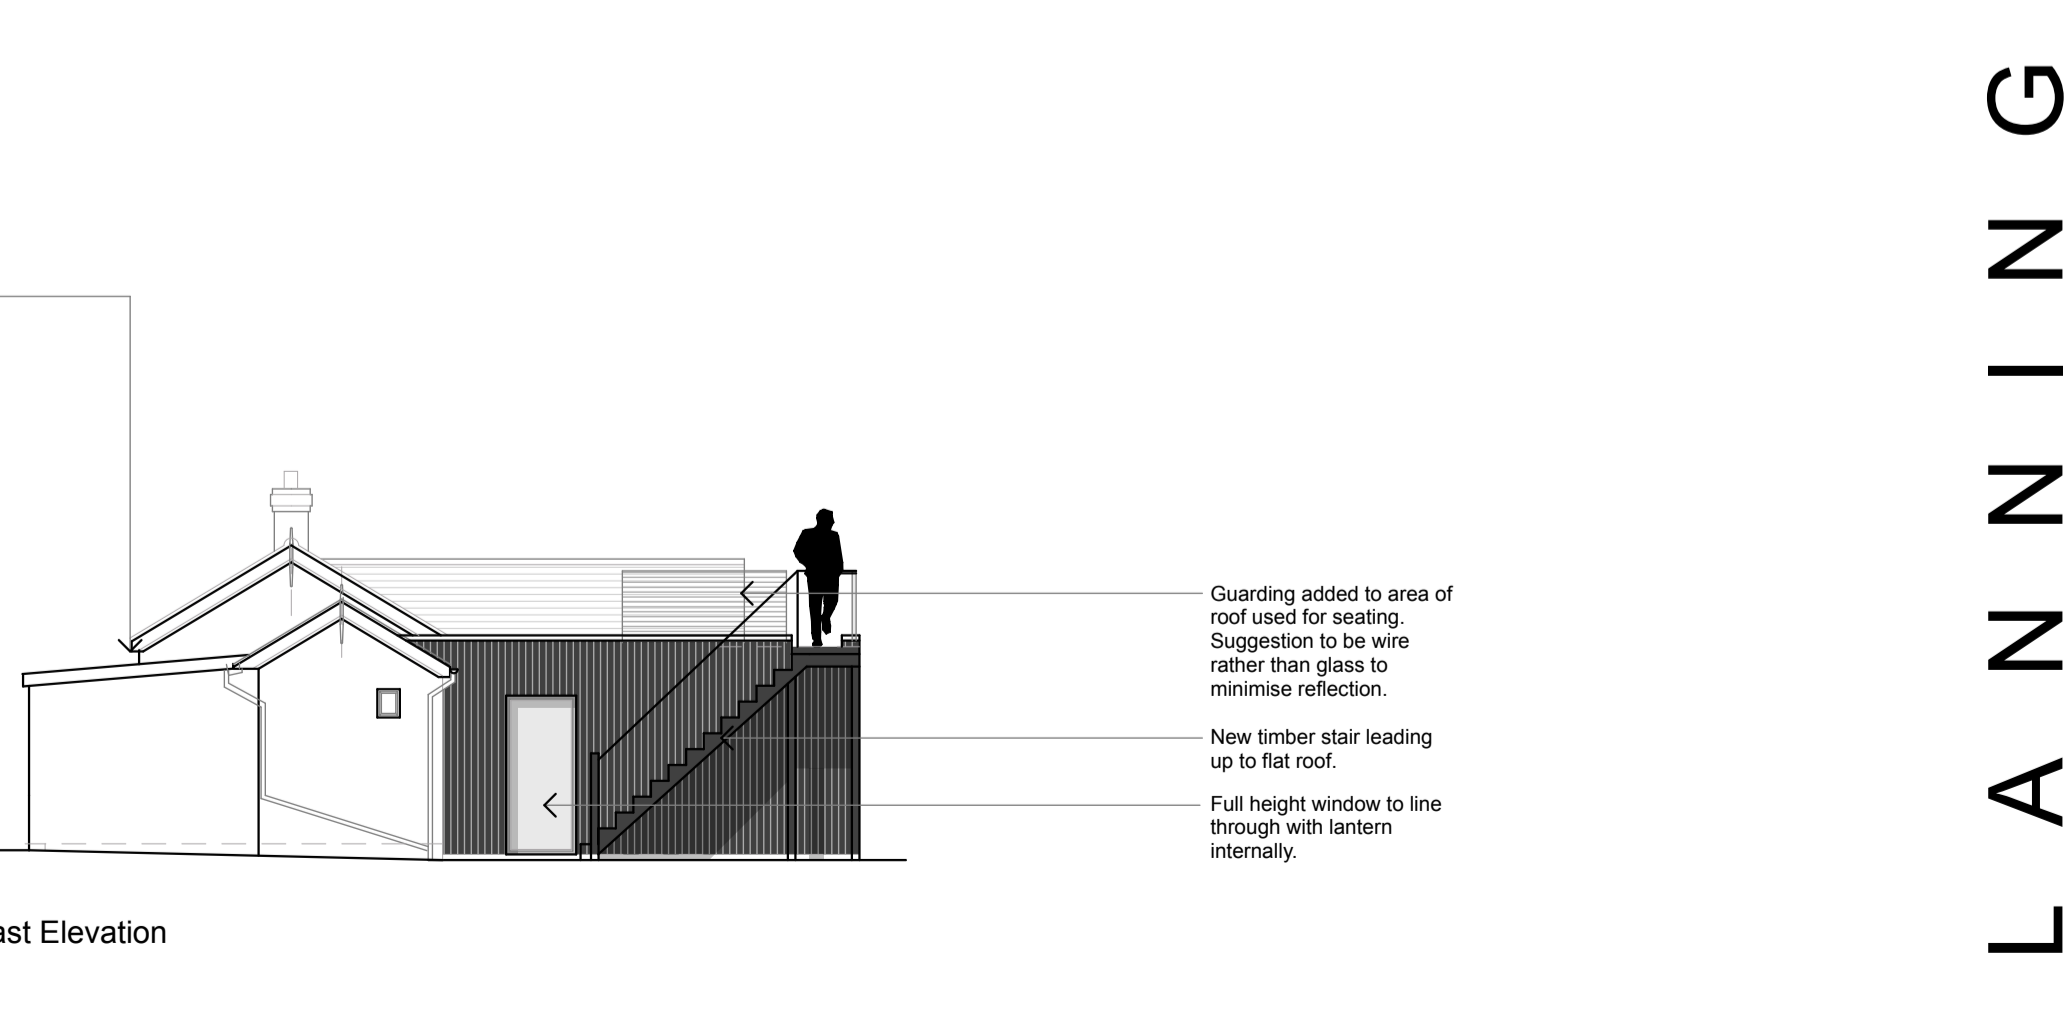

Examples of extensions with similar material choice.

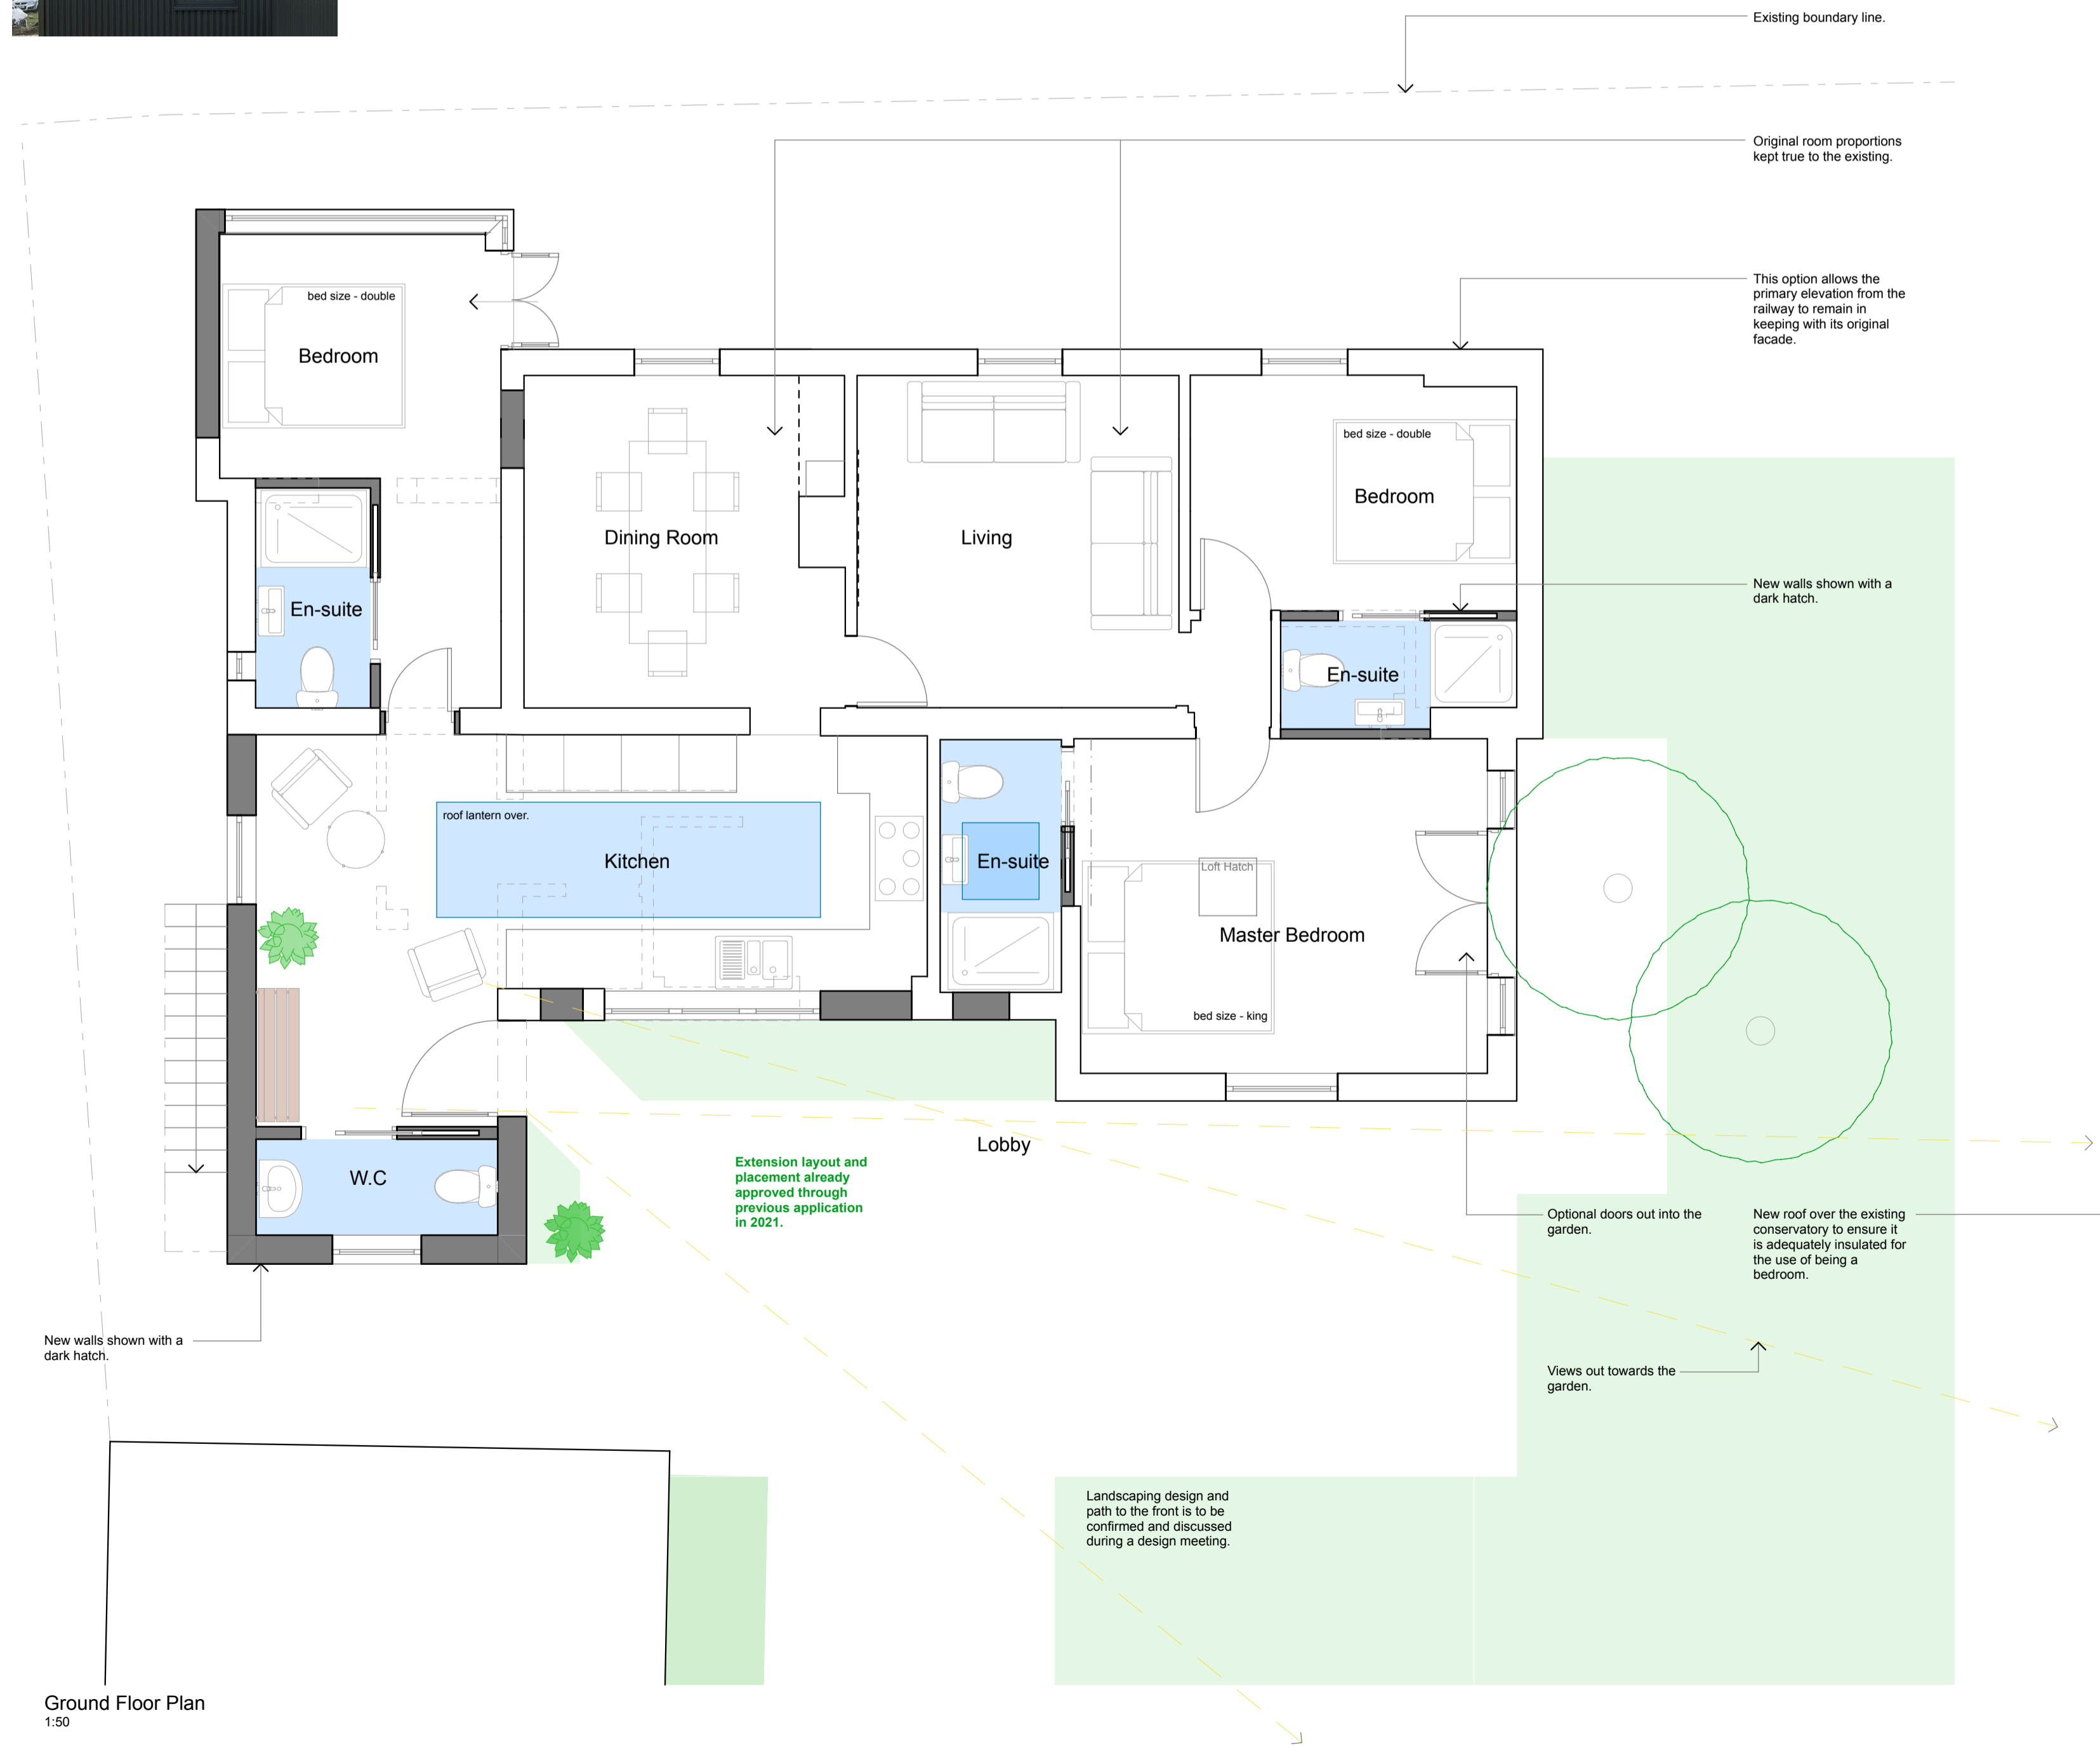

VARIATION APPLICATION.

PLANNING

Note: Drawing not to be scaled. Contact Sterne Design for any additional dimensions needed.

Amendments:
 Revision A - Area for star gazing added and re-issued on 2nd Nov 2021.
 Revision B - Wall material cladding change shown as per client request. 12.07.23.
 Revision C - window alterations following meeting on site. 23.08.23.

Job Title: Proposed extension & alterations to Keepers Cottage, Kelling Heath, Hollgate Hill, Norfolk, NR25 7ER.
 Client: Mr & Mrs Bell
 Drawing Title: Proposed Drawing (A1 paper size)

STERNE
 DESIGN
 Architecture | Design | Studio

Drawn: Luke Sterne
 Job no. 21.62.43
 Date: 27.10.2021
 Drawing no. PL01
 Rev. D