

House of Stewart Gardens
119 Earlsbrook Road
Redhill
Surrey, RH1 6HY

CLIENT
MacDonald
Bowshots
Carter's Hill
Underriver
Sevenoaks
KENT, TN15 0SD


PROJECT
Pool garden

DRAWN BY
BS


SCALE
1:100 @ A3

DESCRIPTION
Pool plan and cross section


PLAN VIEW

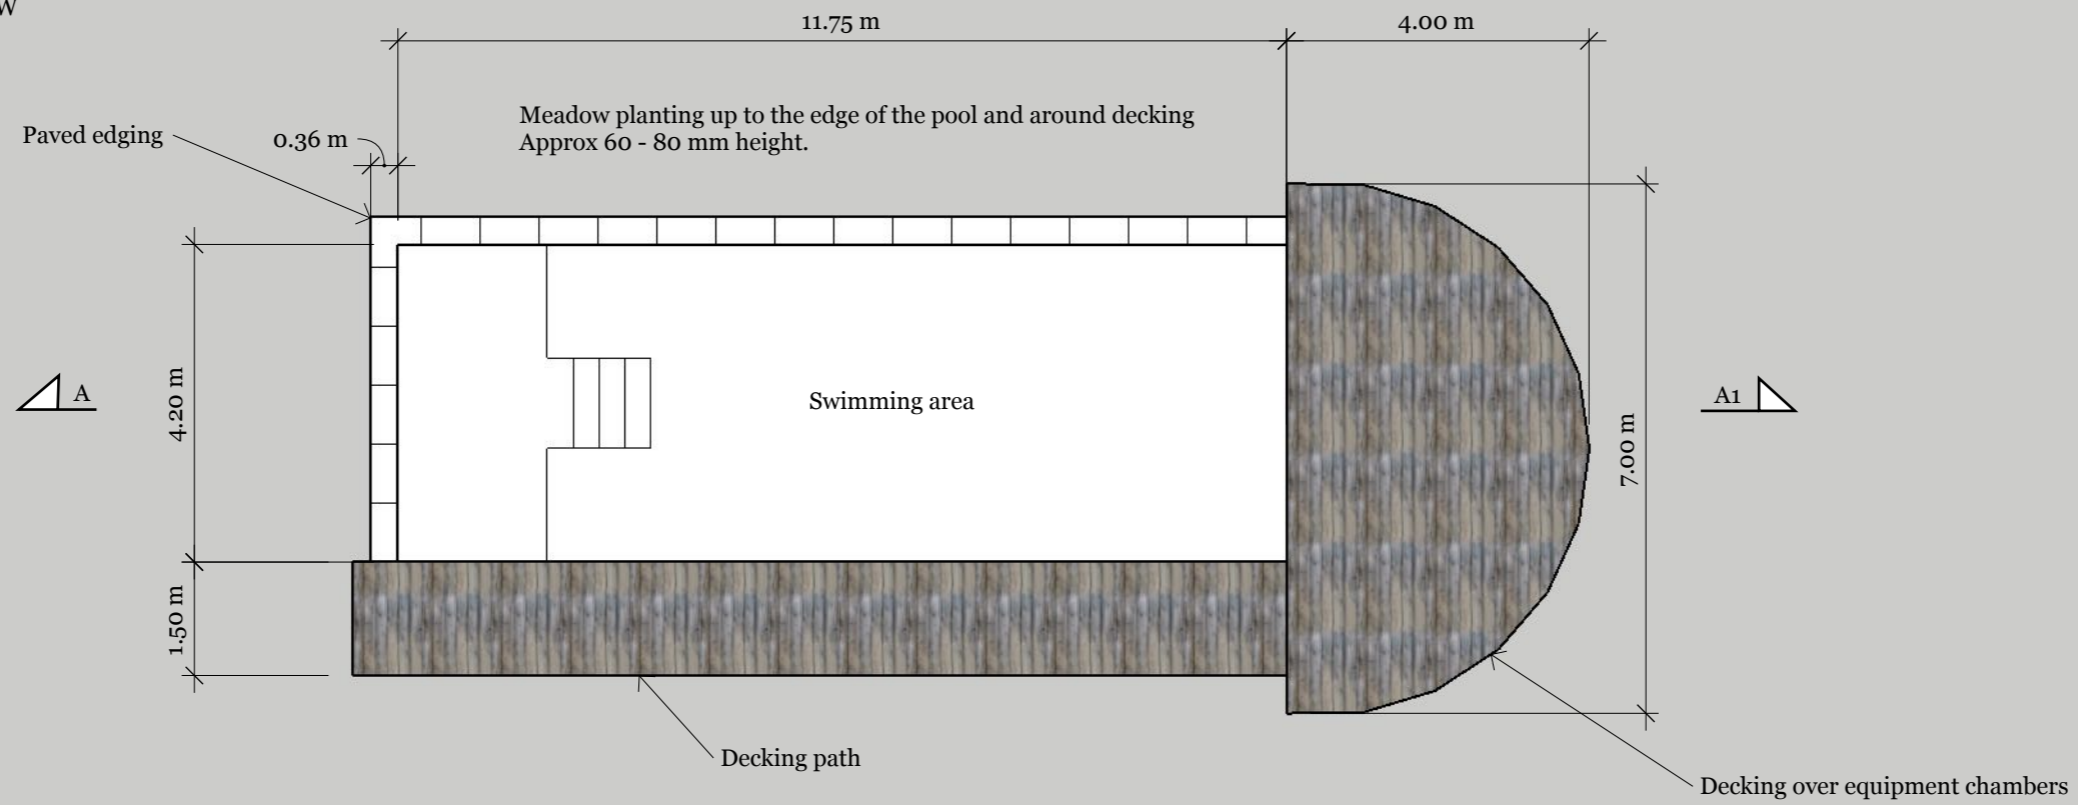

SECTION A - A1
1:100 @ A3

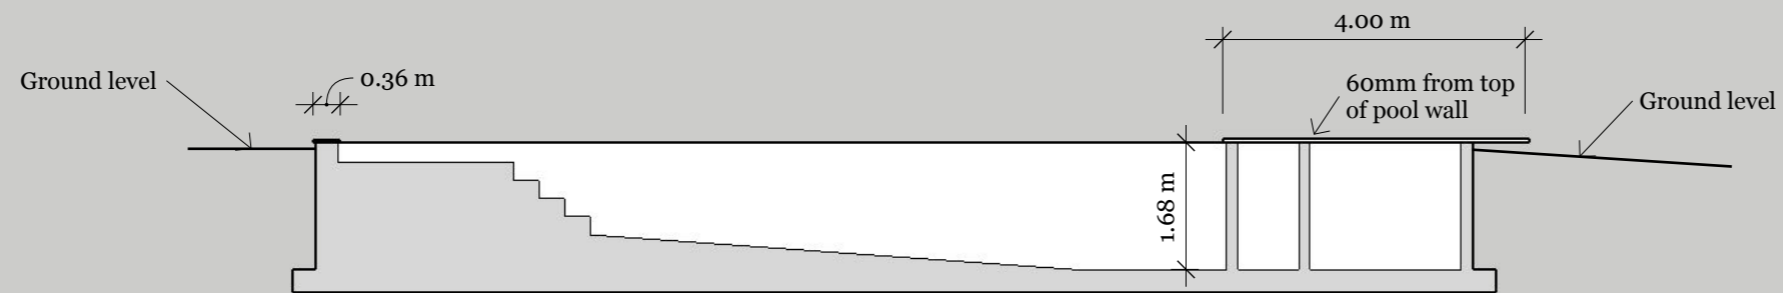

Scale 1:100 @ A3

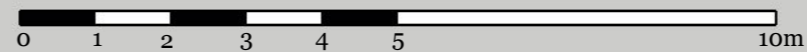

Do not scale from this drawing. Use written dimensions only. All dimensions to be checked on site. Any discrepancies to be reported immediately to the Designer.

Disclaimer: Plans for design purpose only. All measurements to be checked on site.