
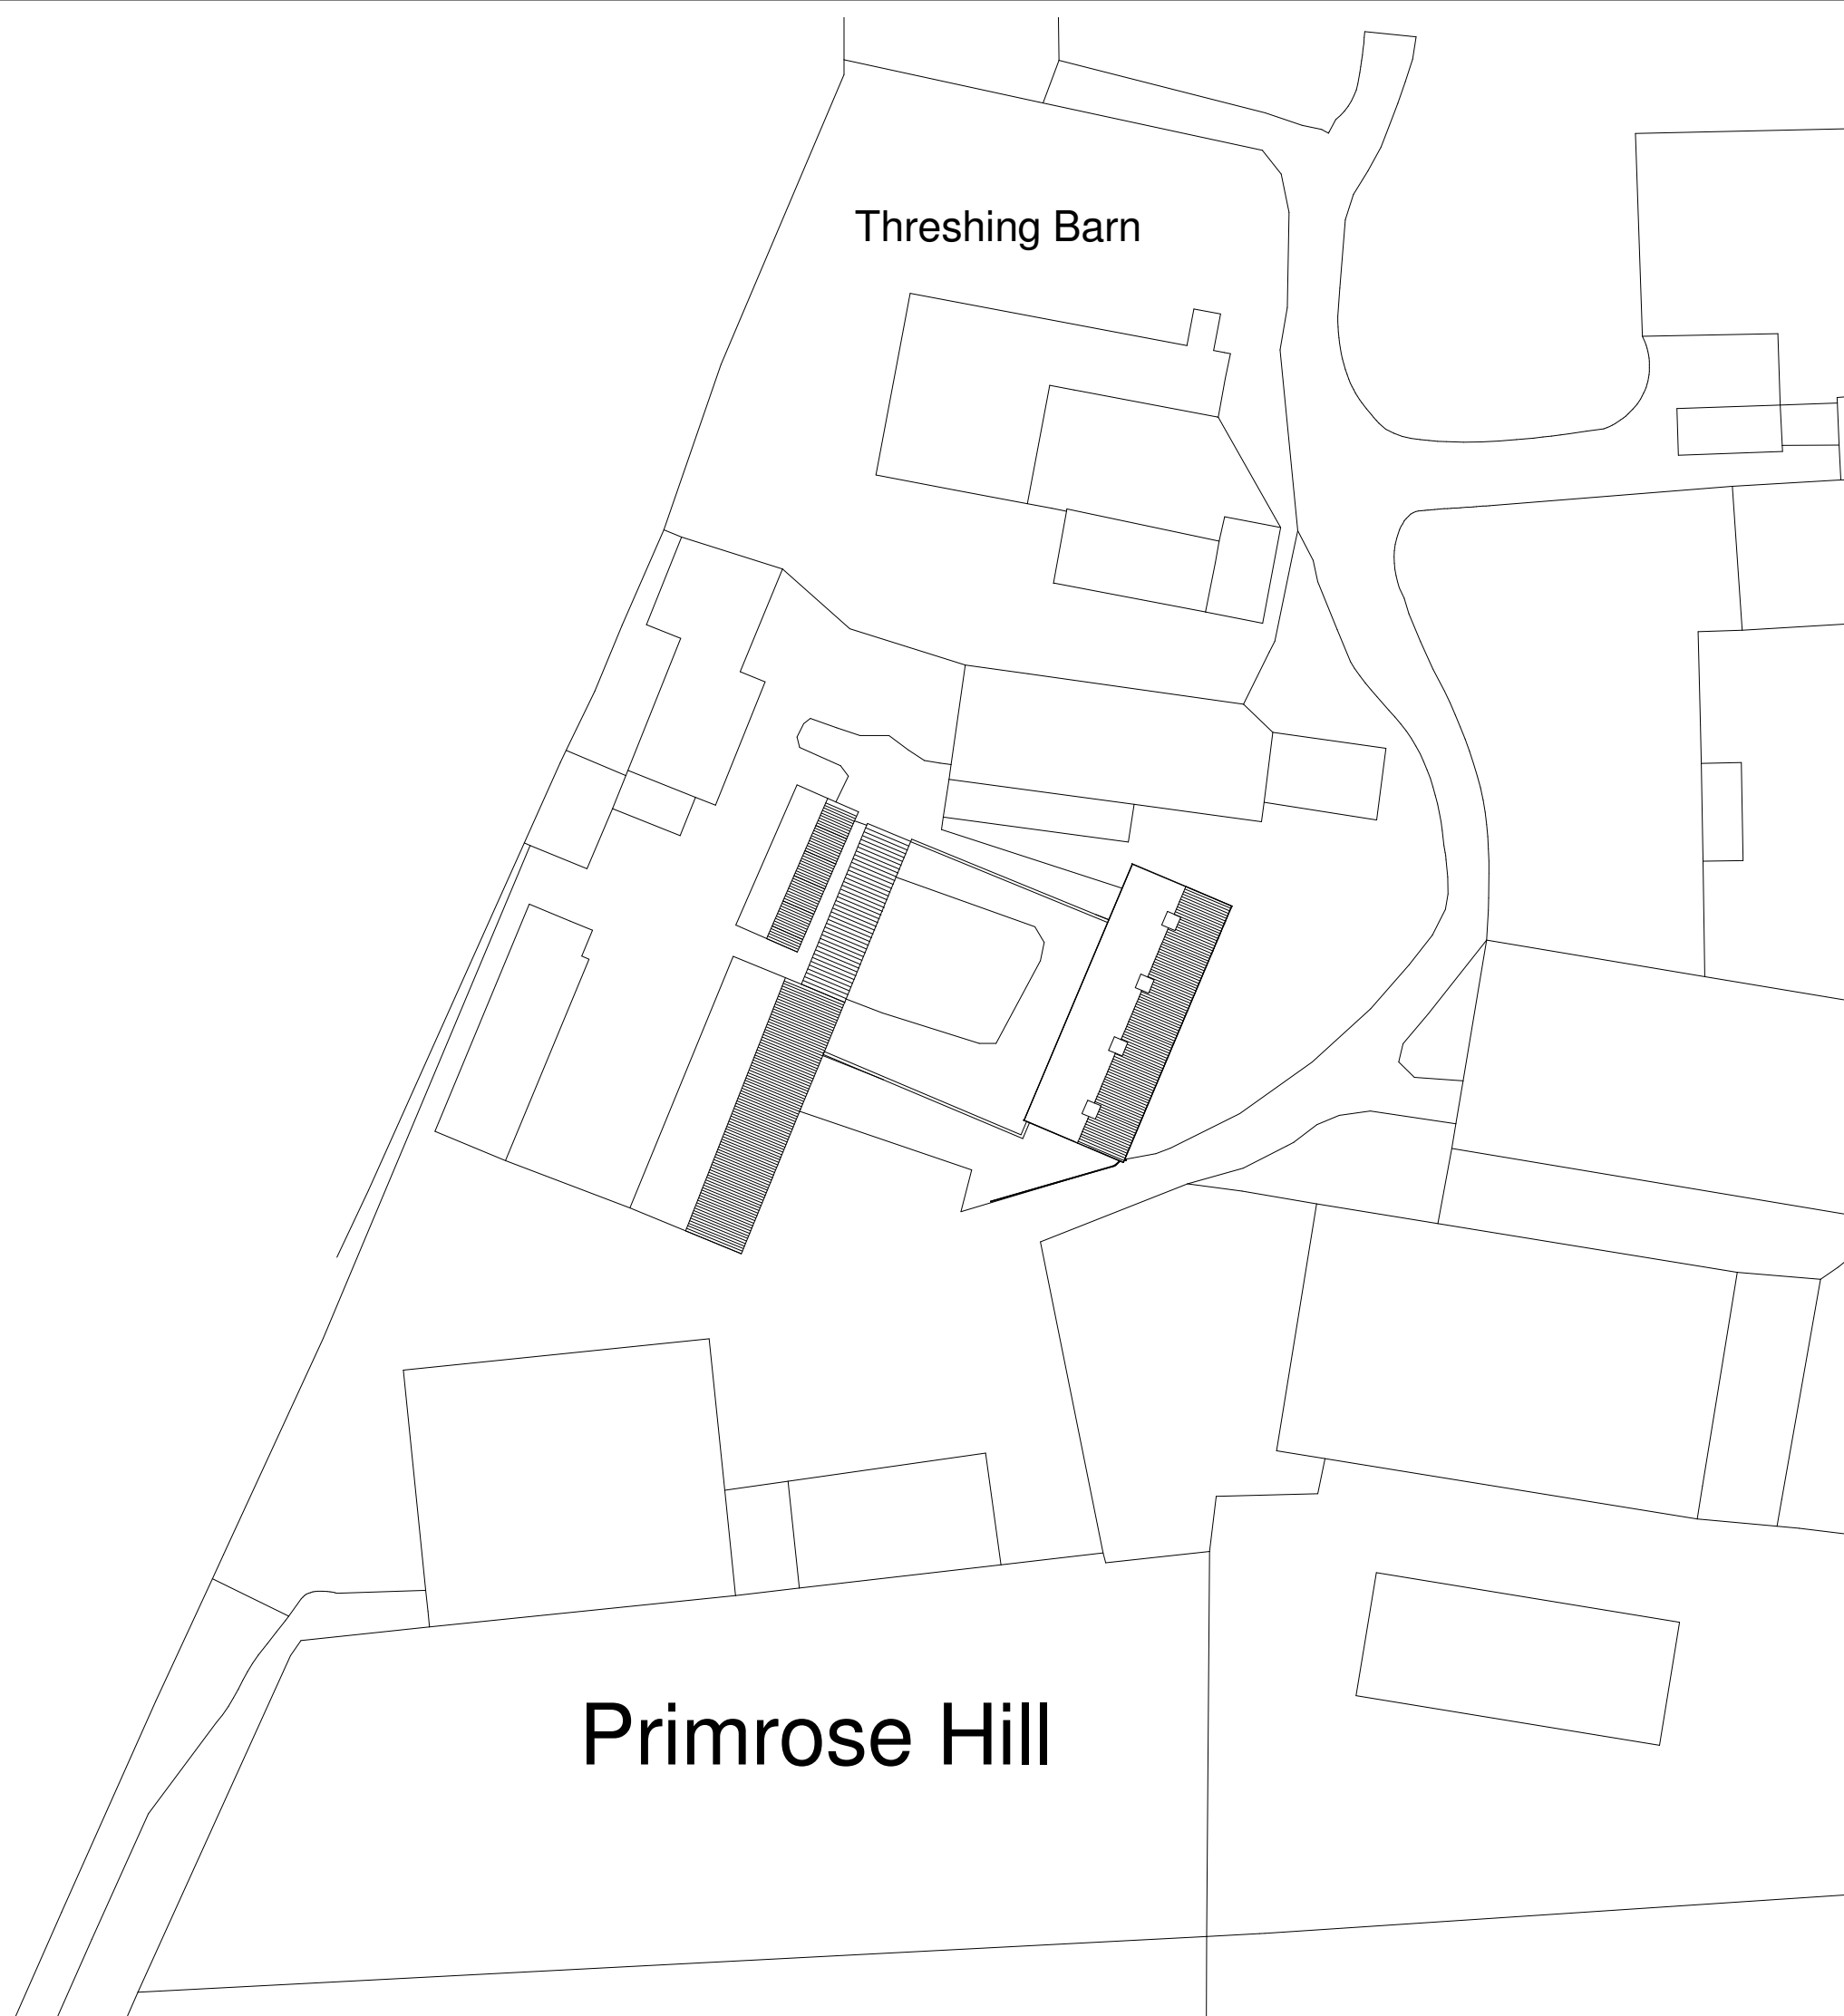


THESE ARE NOT WORKING DETAILS, they have been produced solely for the purpose of making Local Authority Applications and do not form part of any CDM requirements. All details and Dimensions to be checked and verified on site BEFORE commencement. DO NOT SCALE.

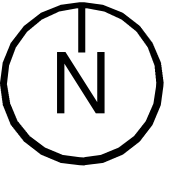

Threshing Barn

Primrose Hill

Client

Marie Mayhew

Project

Primrose Hill Farm, Hemingstone, Ipswich,
Suffolk, IP6 9RL

Title

Block Plan As Existing

Project N°

0234 -0102

Scale - unless otherwise stated

1 : 500

Drawing N°

@ A3

Revision

P02

Issued For

PRELIMINARY



Bright Architecture Ltd
139 Southgate Street
Bury St Edmunds
Suffolk
IP33 2AF

t: 01284 245239
e: info@brightarchitecture.co.uk

BRIGHT ARCHITECTURE

Block Plan As Existing
1 : 500