



THESE ARE NOT WORKING DETAILS, they have been produced solely for the purpose of making Local Authority Applications and do not form part of any CDM requirements. All details and Dimensions to be checked and verified on site BEFORE commencement. DO NOT SCALE.

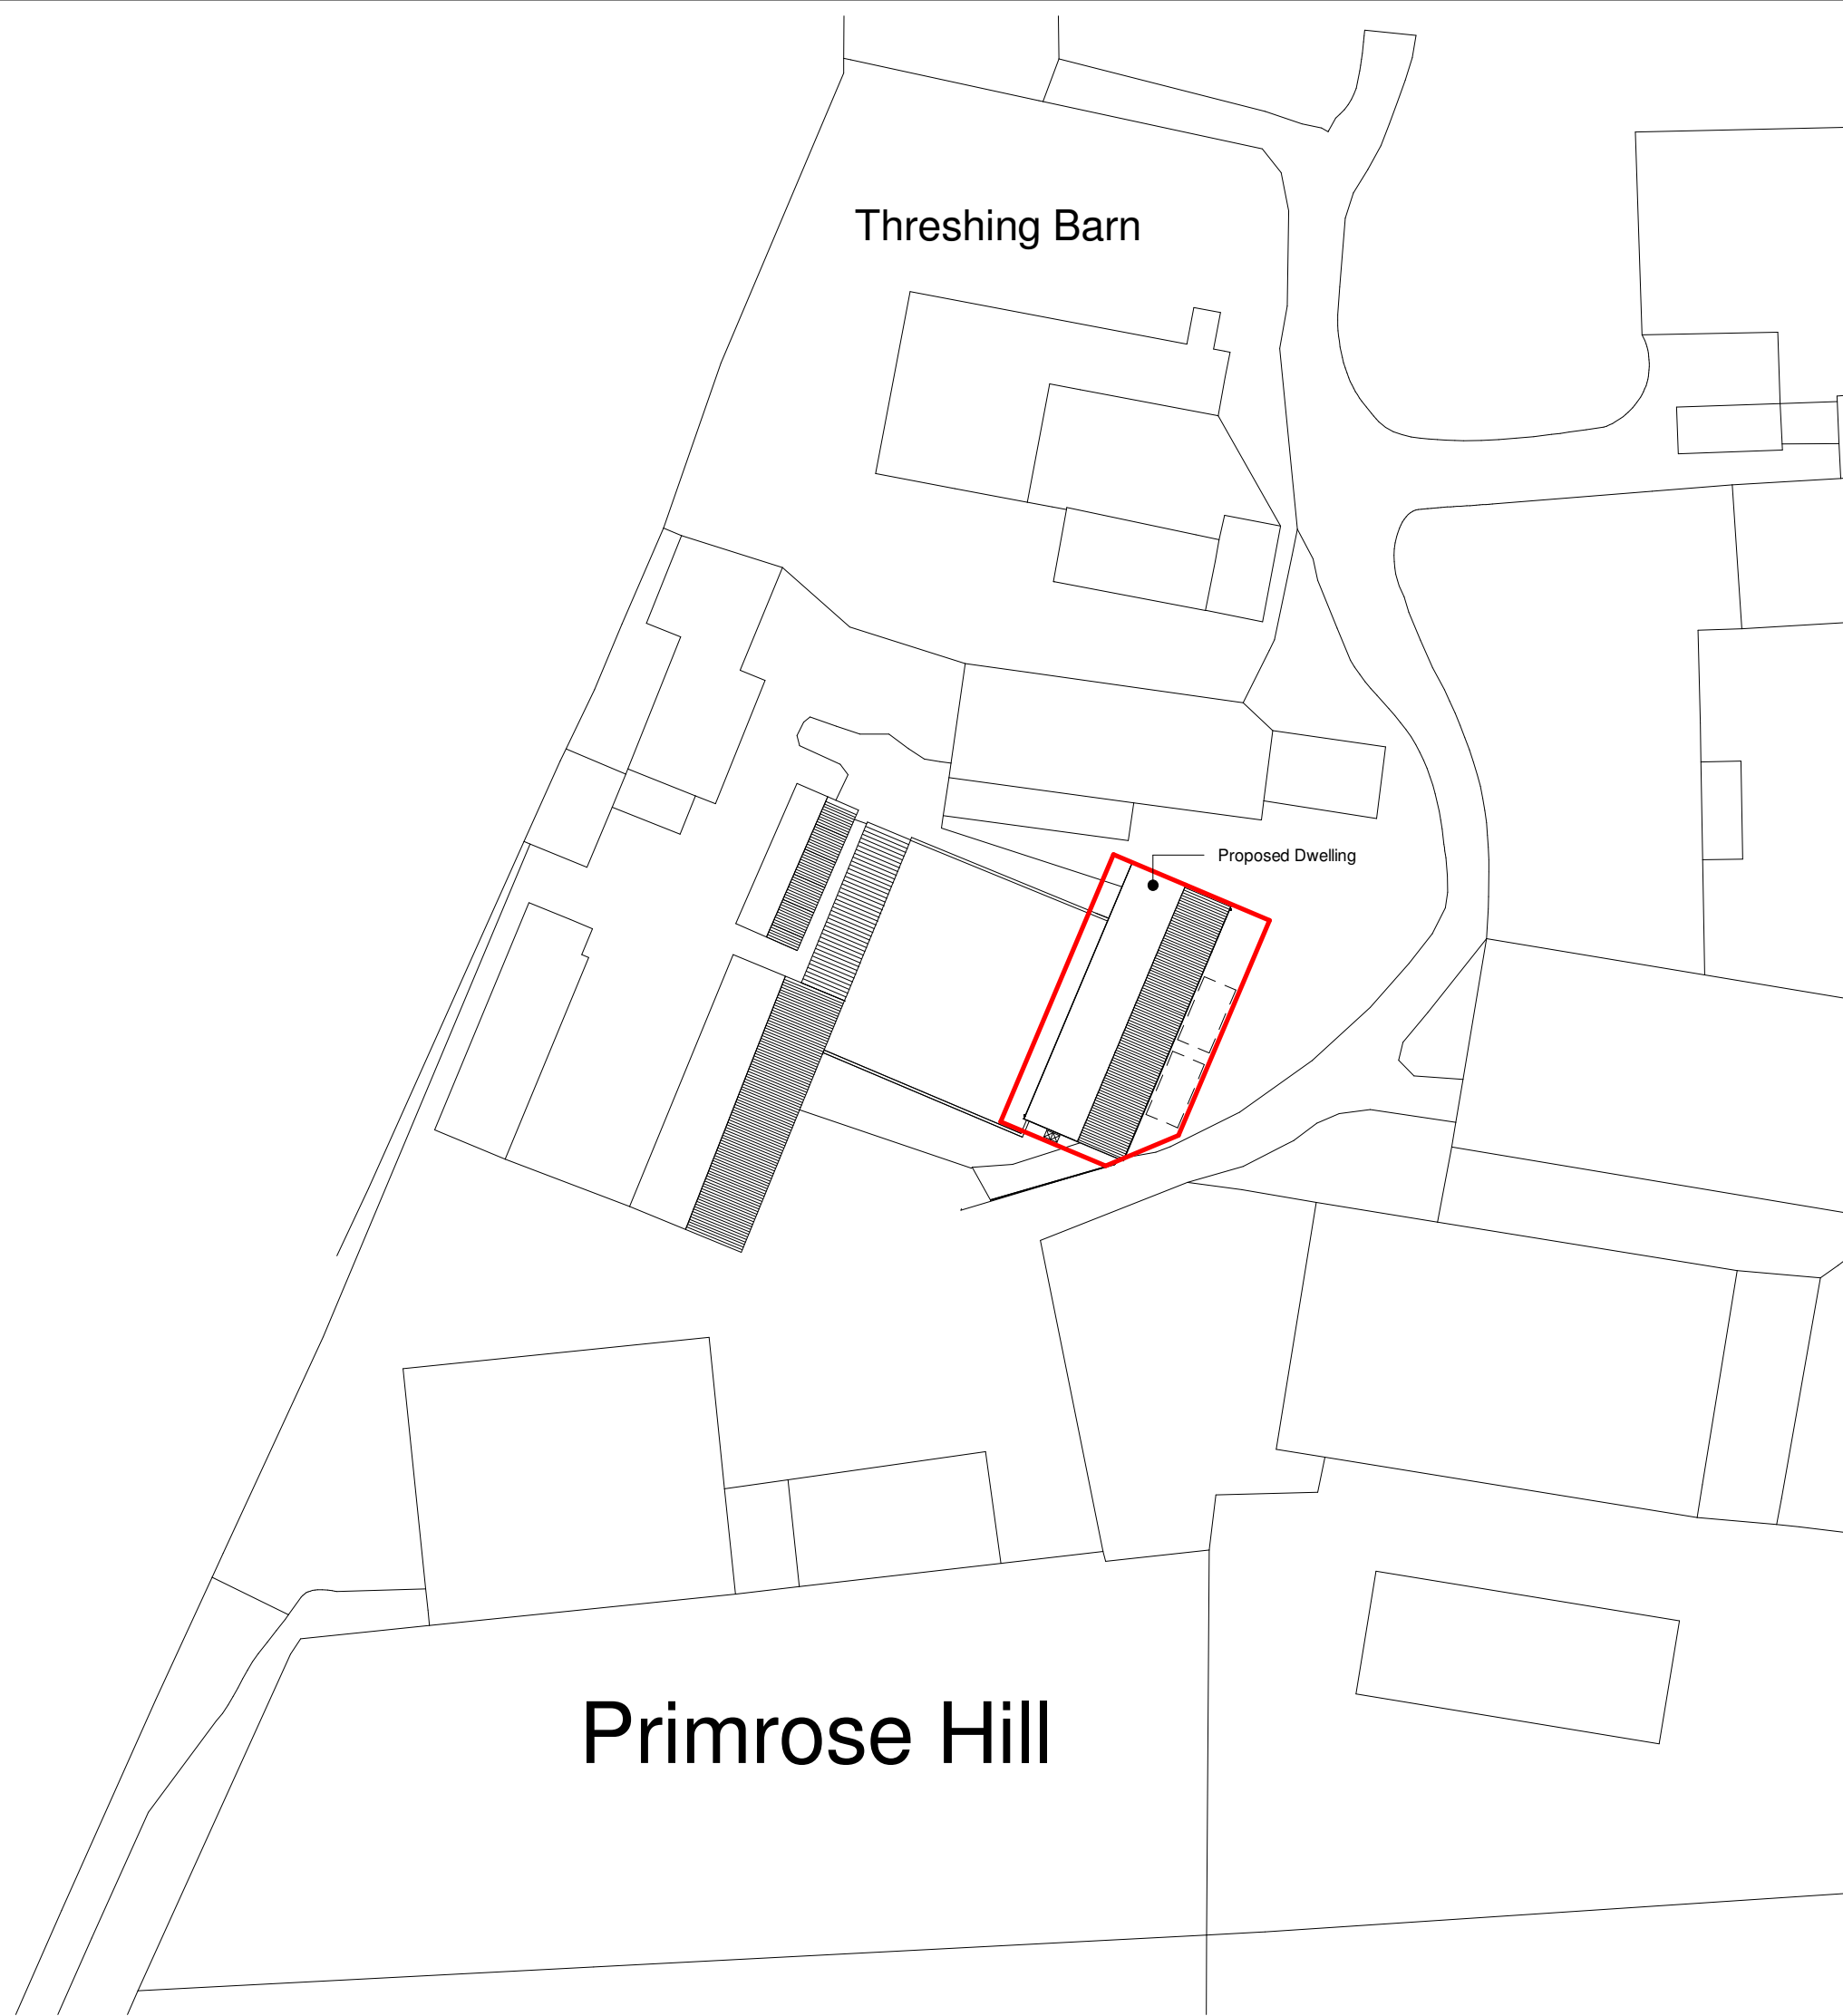

Client	Marie Mayhew	
Project	Primrose Hill Farm, Hemingstone, Ipswich, Suffolk, IP6 9RL	
Title	Block Plan As Proposed	
Project N°	Drawing N°	Revision
0234 -0101		P03
Scale - unless otherwise stated		Issued For
1 : 500	@ A3	PRELIMINARY

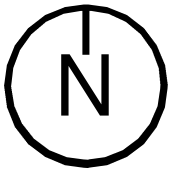

**Bright Architecture Ltd**  
139 Southgate Street  
Bury St Edmunds  
Suffolk  
IP33 2AF

t: 01284 245239  
e: info@brightarchitecture.co.uk

**BRIGHT ARCHITECTURE**