




South Elevation As Proposed  
1 : 100

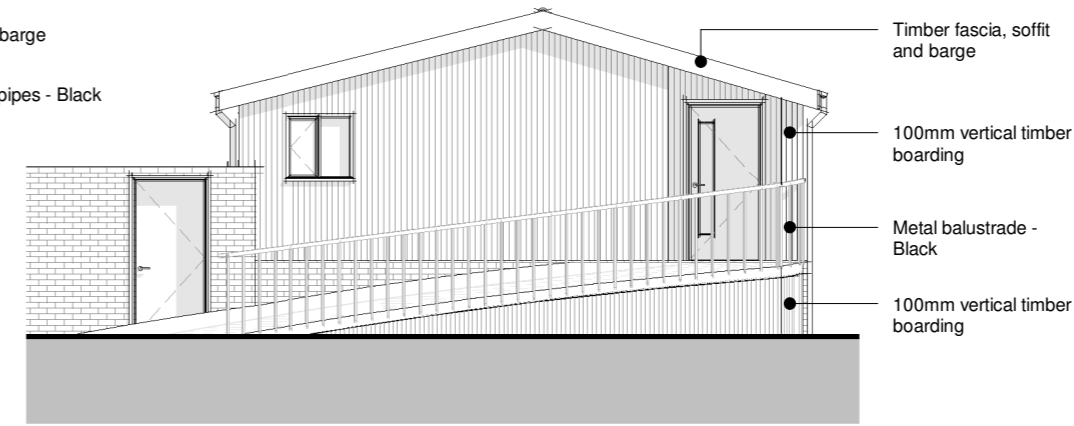


West Elevation As Proposed  
1 : 100

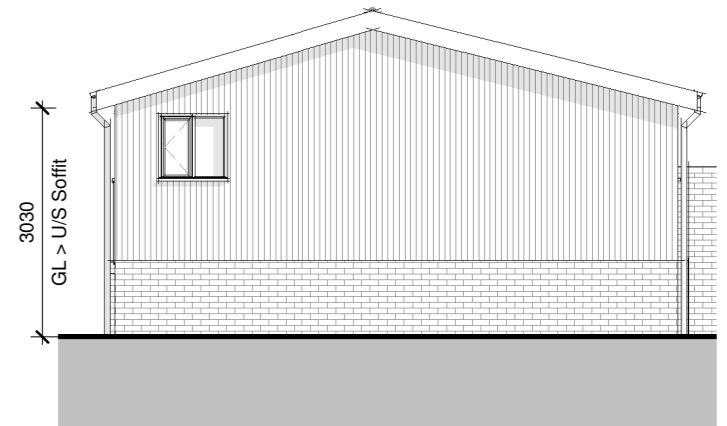

East Elevation As Proposed  
1 : 100

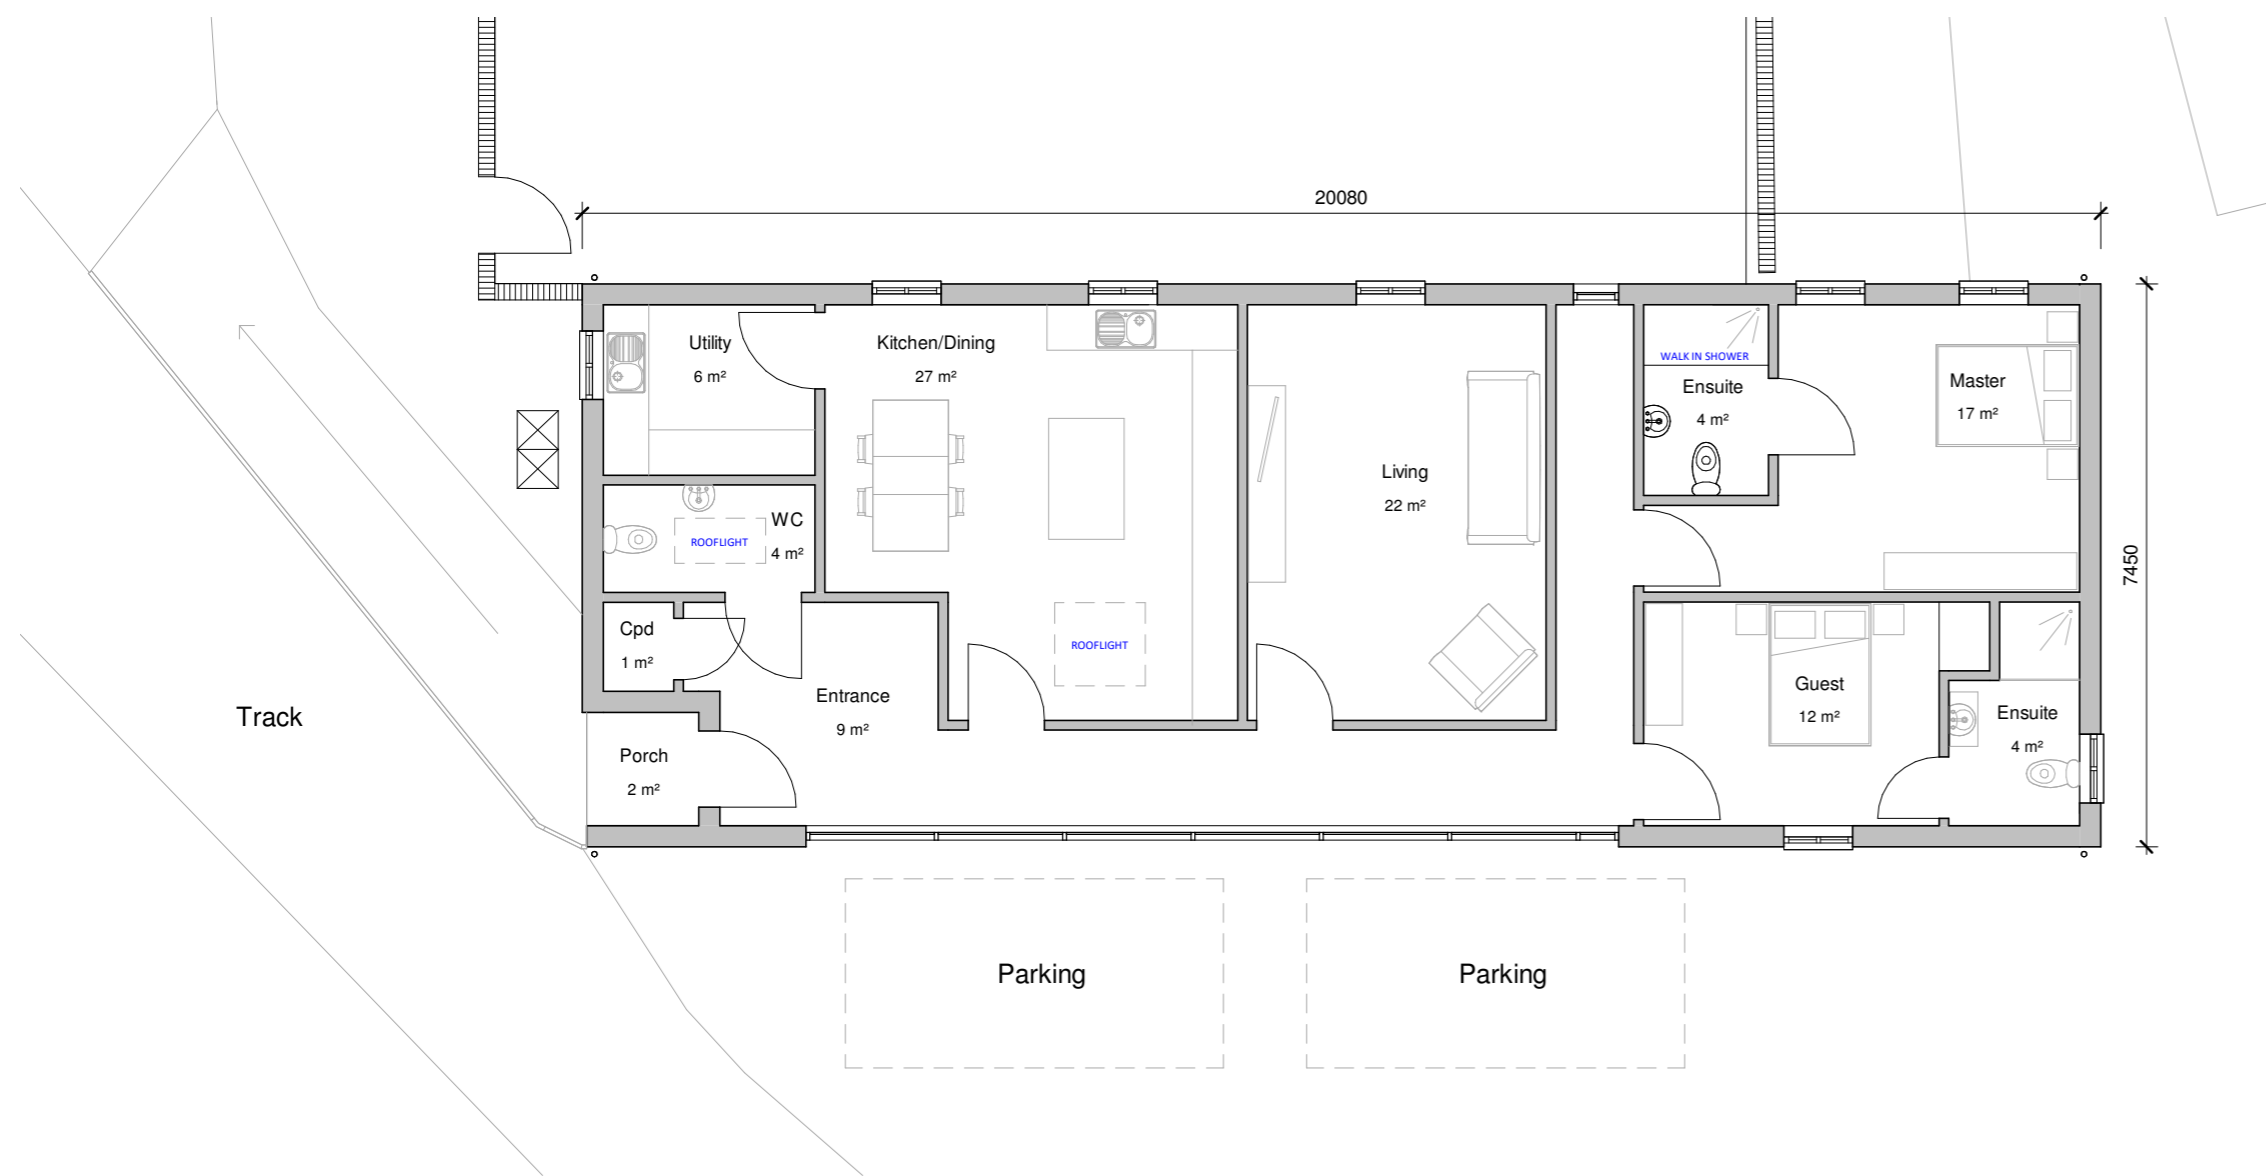

GA Ground Floor Plan As Proposed  
1 : 100

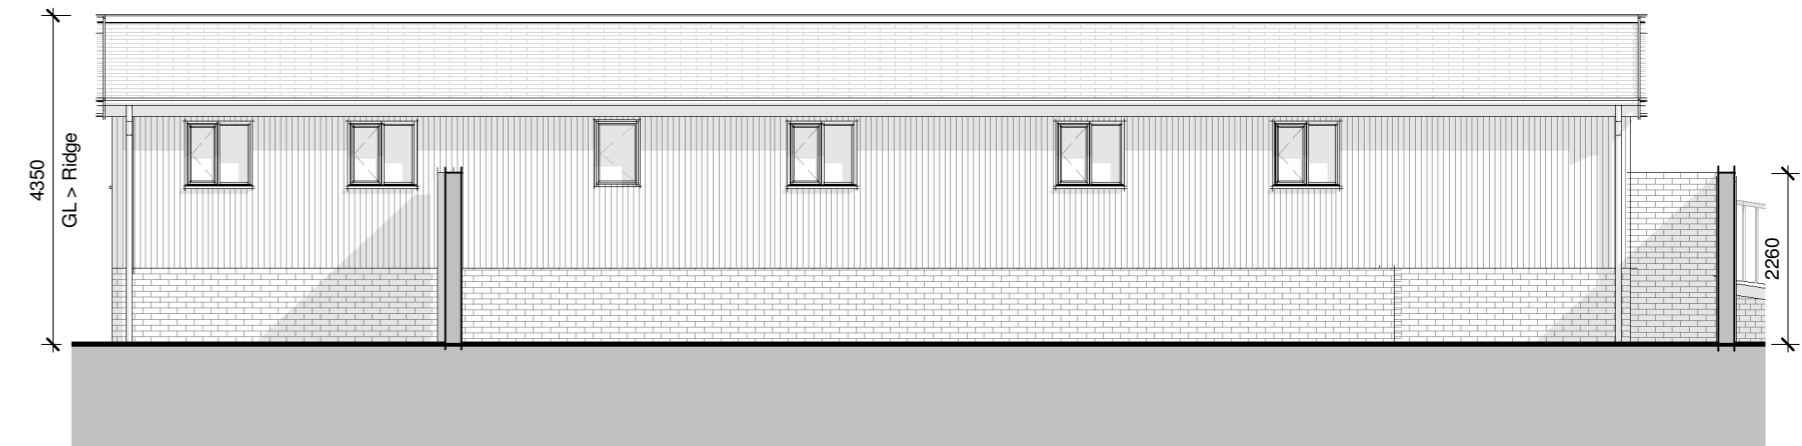

North Elevation As Proposed  
1 : 100

Client	Marie Mayhew	
Project	Primrose Hill Farm, Hemingstone, Ipswich, Suffolk, IP6 9RL	
Title	GA Plans and Elevations As Proposed	

Project N°	Drawing N°	Revision
<b>0234 - 0400</b>		<b>P05</b>
Scale - unless otherwise stated		Issued For
1 : 100	@ A2	PRELIMINARY