




THESE ARE NOT WORKING DETAILS, they have been produced solely for the purpose of making Local Authority Applications and do not form part of any CDM requirements. All details and Dimensions to be checked and verified on site BEFORE commencement. DO NOT SCALE.

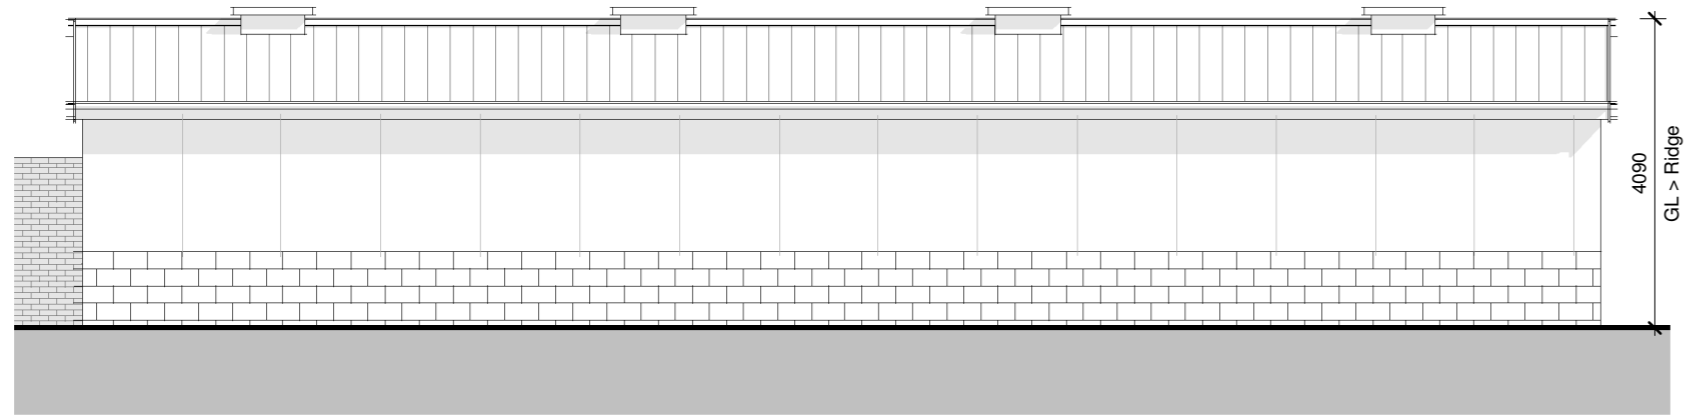


South Elevation As Existing
1:100

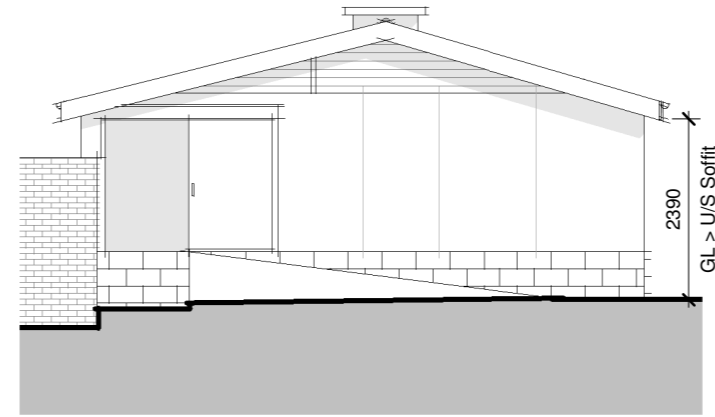


West Elevation As Existing
1:100

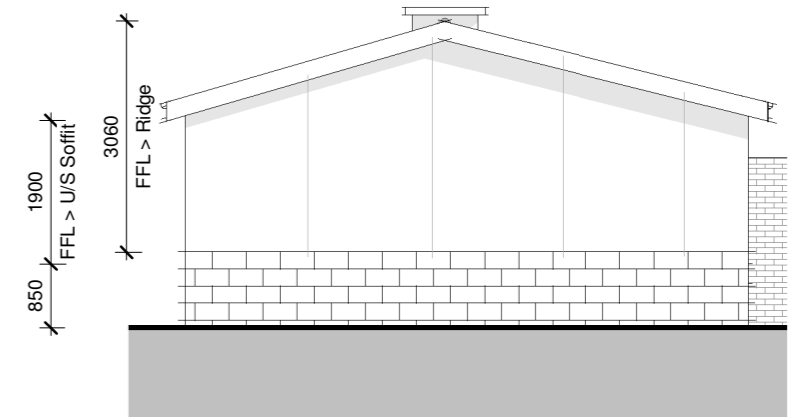

East Elevation As Existing
1:100

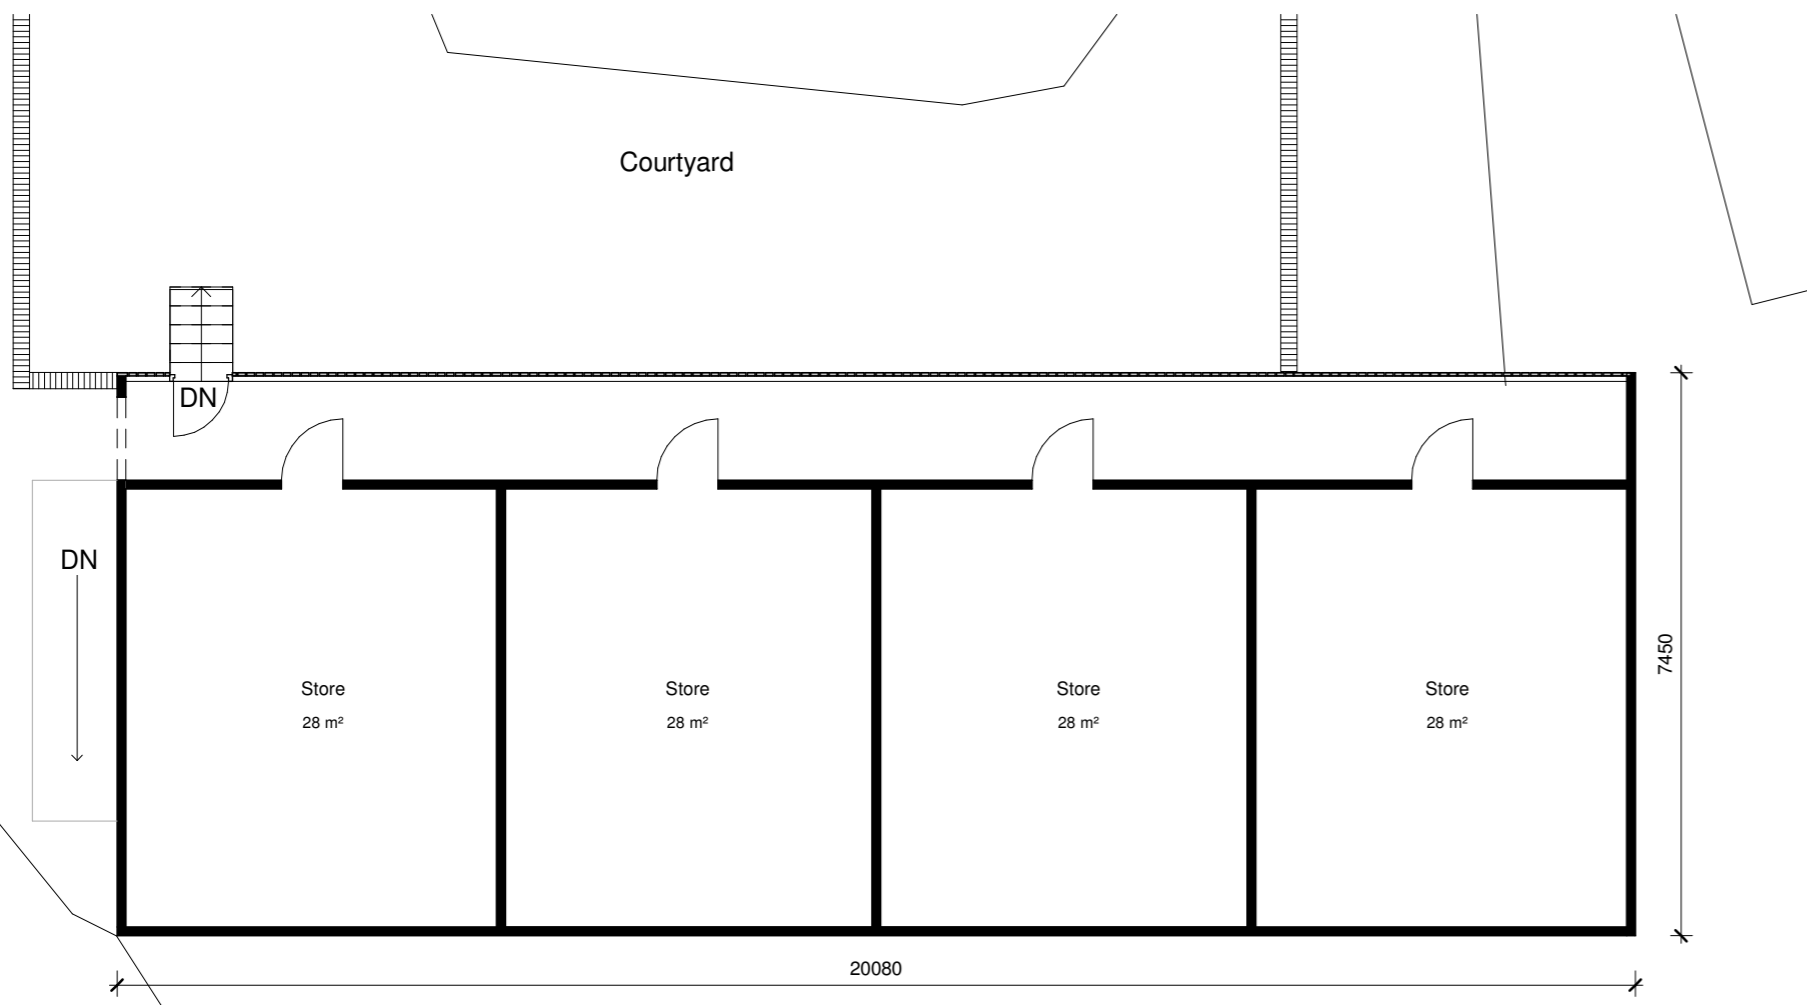

GA Ground Floor Plan As Existing
1:100

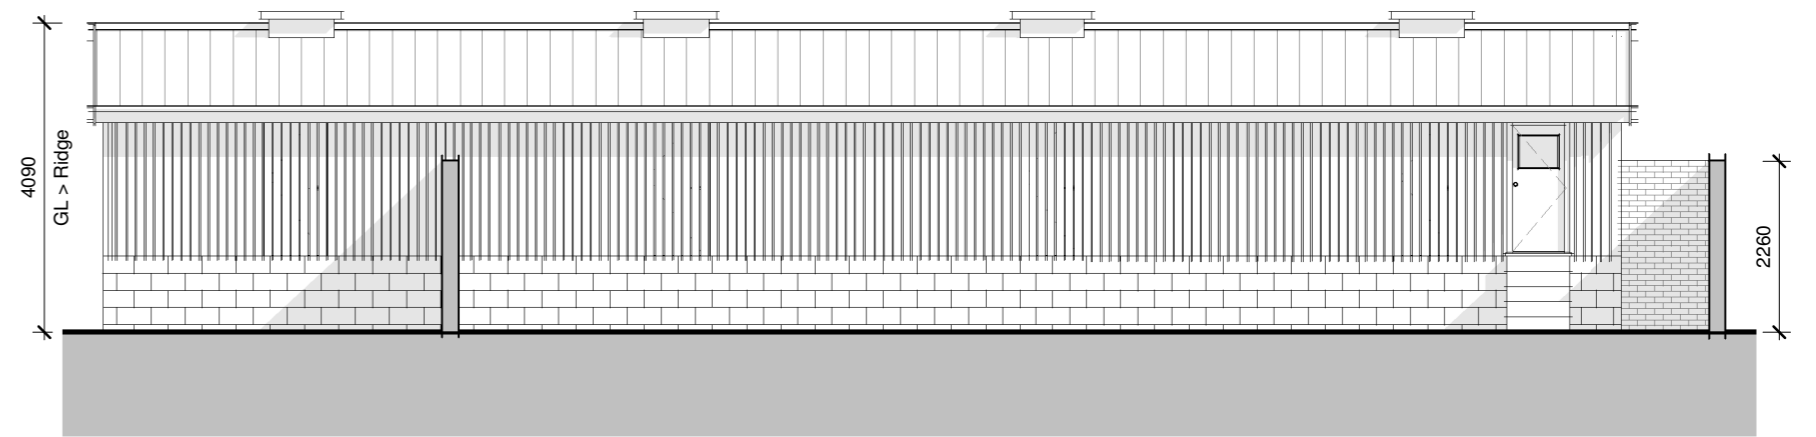

North Elevation As Existing
1:100

Client
Marie Mayhew

Project
Primrose Hill Farm, Hemingstone, Ipswich,
Suffolk, IP6 9RL

Title
GA Plans and Elevations As Existing

Project N° Drawing N° Revision

0234 -0300 **P01**

Scale - unless otherwise stated Issued For

1:100 @ A2 PRELIMINARY