




Existing Elevations Rooms 35, 39, 48, 51, 52 @ 1:25

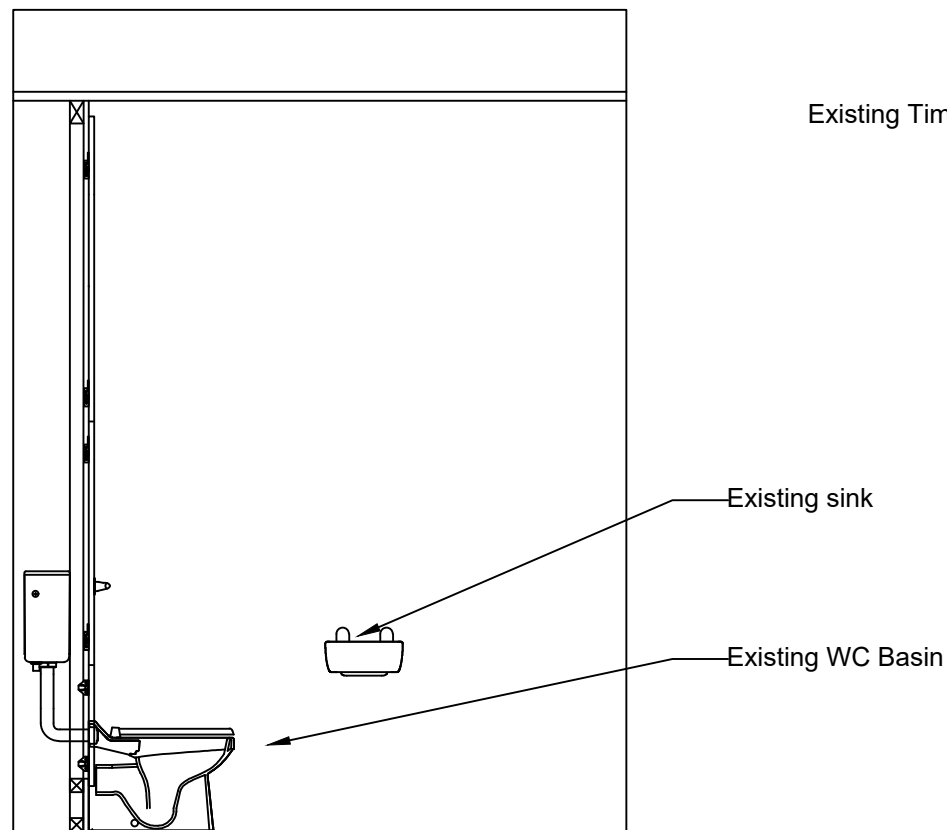


Existing Elevations Rooms 35, 39, 48, 51, 52 @ 1:25

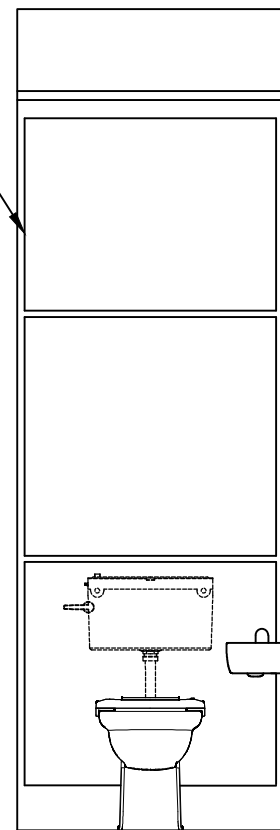

Proposed Elevations Rooms 35, 39, 48, 51, 52 @ 1:25

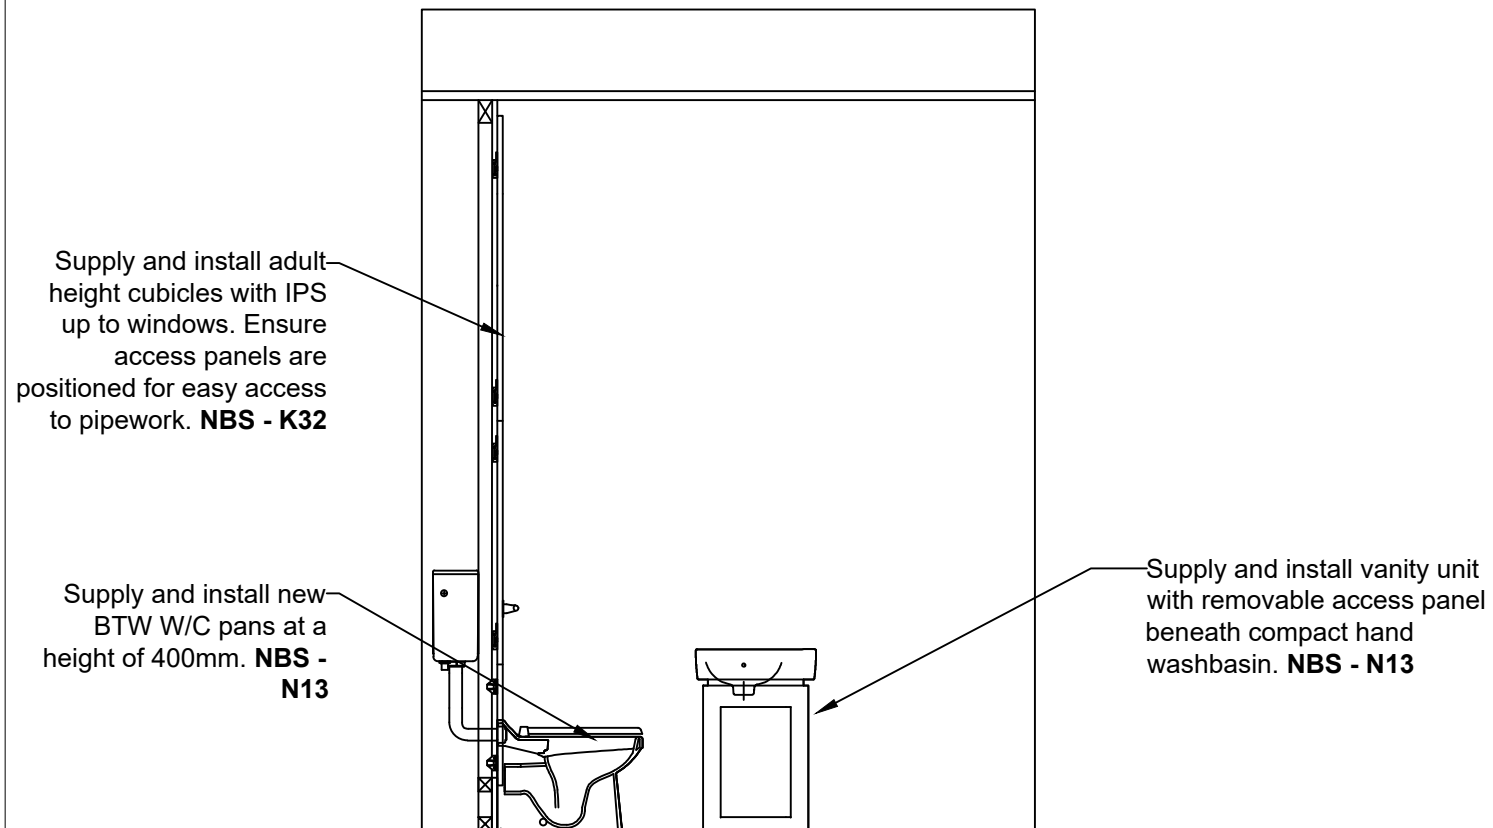

Proposed Elevations Rooms 35, 39, 48, 51, 52 @ 1:25

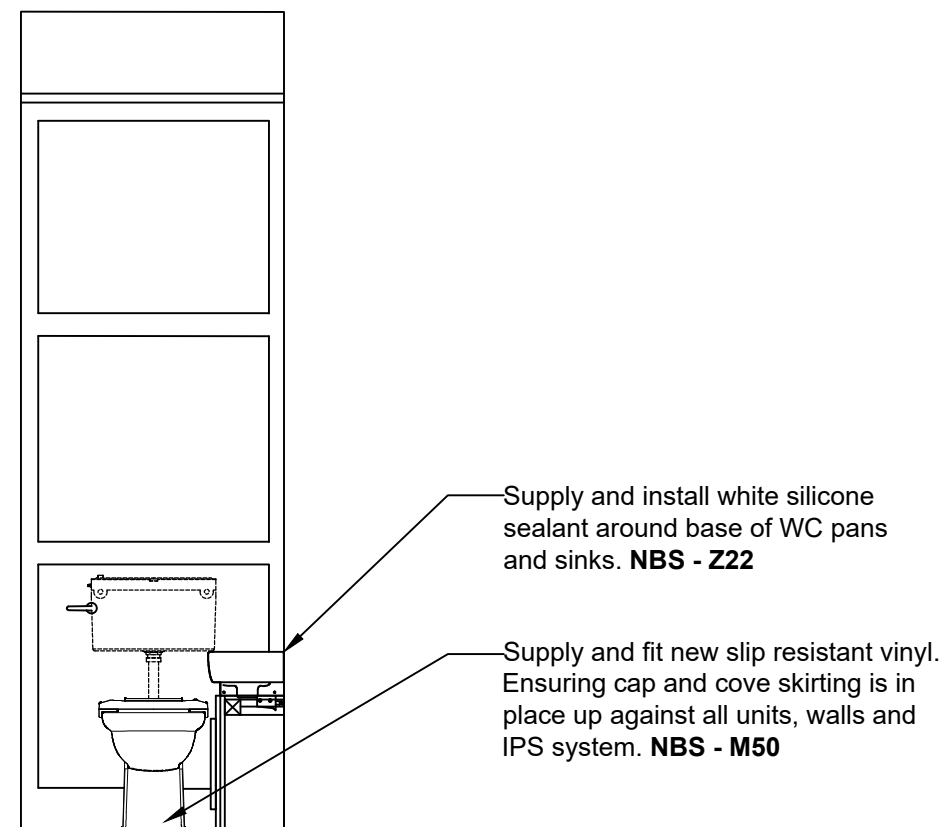

General Notes

1. This drawing is © copyright Hampshire County Council 2022. No unauthorised reproduction of any kind is permitted.
2. No dimensions to be scaled from this drawing. Verify all dimensions prior to construction. Immediately report any discrepancies on the document to the Architect/Contract Administrator. This document shall be read in conjunction with associated models, specifications and related consultant's documents.
3. Drawing to be read with all relevant Architectural, Interiors, Structural, M&E, Drainage/Public Health, Landscape, Civils and Interiors drawings and specifications.
4. This map is reproduced from Ordnance Survey material with the permission of Ordnance Survey on behalf of the controller of Her Majesty's Stationery Office © Crown copyright. Unauthorised reproduction infringes Crown Copyright & may lead to prosecution or civil proceedings (100019180) 2022.

Hampshire County Council

Notes:

Wall to be lined with Hygienic wall cladding. **NBS - K10**

1. This drawing should be read in conjunction with the Schedule of Work and NBS Preambles
2. Any discrepancies between what is onsite and this tender drawing should be reported to the CA promptly.
3. Refer to the Schedule of Work for items to be stripped out.
4. Isolate Mechanical & Electrical services as necessary to allow safe strip out.
5. The Mechanical works are shown on separate drawings / specifications included within the tender documentation.
6. Allow to redecorate walls and other surfaces including woodwork and pipework.
7. Allow for all building work in connection with Mechanical & Electrical works including all making good of surfaces as well as decorations.
8. Allow to refit existing / new soap dispensers, toilet roll holders, mirrors and hand dryers provided by the school.

Rev	Description	Date	By	Chkd
P1	SO INITIAL STATUS	9/18/2023	XXX	XXX

HCC Property Services,
Three Minsters House,
76 High Street, Winchester SO23 8UL
tel: (01962) 647801

HCC
Property Services

PROJECT NAME
Hordle Primary School

SHEET NAME
Proposed Toilet Refurbishment
Existing and Proposed Elevations Rms 35, 39, 48, 51, 52

SCALE 1:25 @ A3	DRAWN XXX	CHKD XXX	APRV XXX
DRAWING No. project code - originator - volume - level - type - role - number version			
E05356-HCC-ZZ-00-DR-B-1010 P1 .00			
SUITABILITY code description			
SO INITIAL STATUS			