



Proposed Elevations 1:100

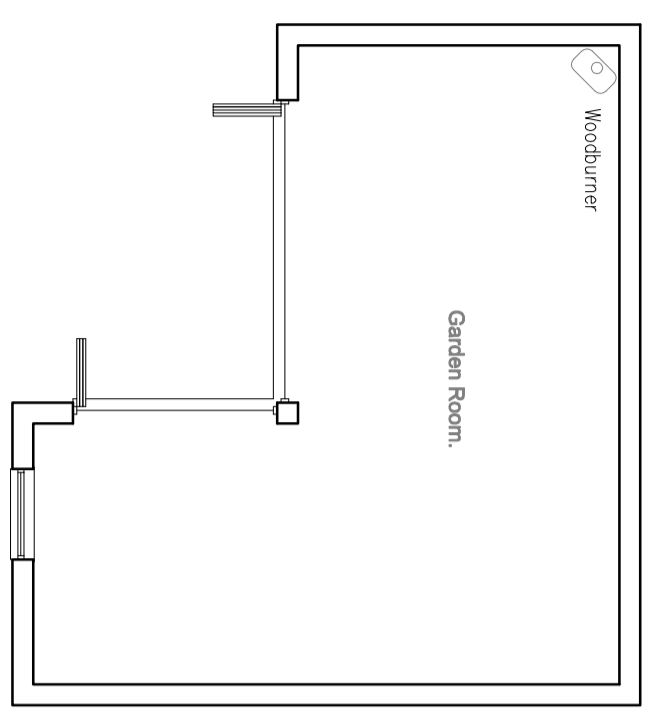

Proposed Plan 1:100

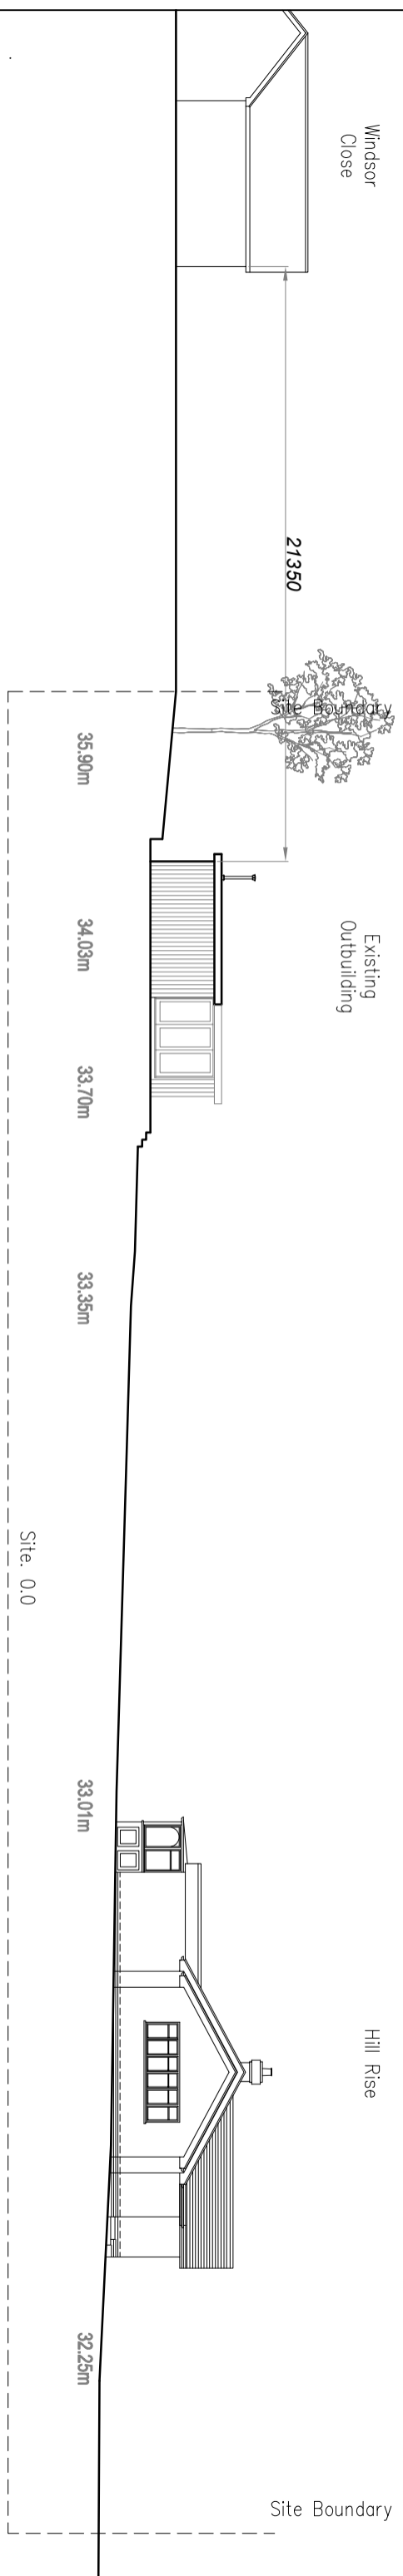

Site Section (Not to Scale)

Crown Copyright 2008. All rights reserved. Licence number 100020449 Drawing Revision Details:
All dimensions to be checked on site.

Project:	Flue	Drawing Title:	Proposed Layout
Client:	Mr and Mrs Carter	Drawing No:	PL.01
Address:	Hill Rise Hare Lane Hordle, SO41 0GE.	Scale:	1:100 @ A3
		Revision:	-
		Date:	September 2023



MORGAN BUILDING DESIGN
ARCHITECTURAL DRAWING & PLANNING SOLUTIONS
M. 07798 918538 T.01590 381131
hordle@morgانبuildingdesign.co.uk