


Ordnance Survey, (c) Crown Copyright 2021. All rights reserved. Licence number 100022432



Location Plan Scale 1:1250  
As existing.



Site Layout 1:500  
Outbuilding indicated as hatched.

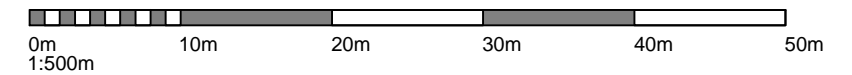

Crown Copyright 2008. All rights reserved. Licence number 100020449 Drawing Revision Details:  
All dimensions to be checked on site.

Project: Flue  
Client: Mr and Mrs Carter  
Address: Hill Rise  
Hare Lane  
Hordle.  
SO41 0GE.

Drawing Title: Location Plan\_Site Layout  
Drawing No: LP.01  
Scale: As stated @ A3  
Revision: A  
Date: September 2023



MORGAN BUILDING DESIGN  
ARCHITECTURAL DRAWING & PLANNING SOLUTIONS  
M: 07798 918538 T:01590 381131  
hannah@morganbuildingdesign.co.uk