


Proposed Block Plan

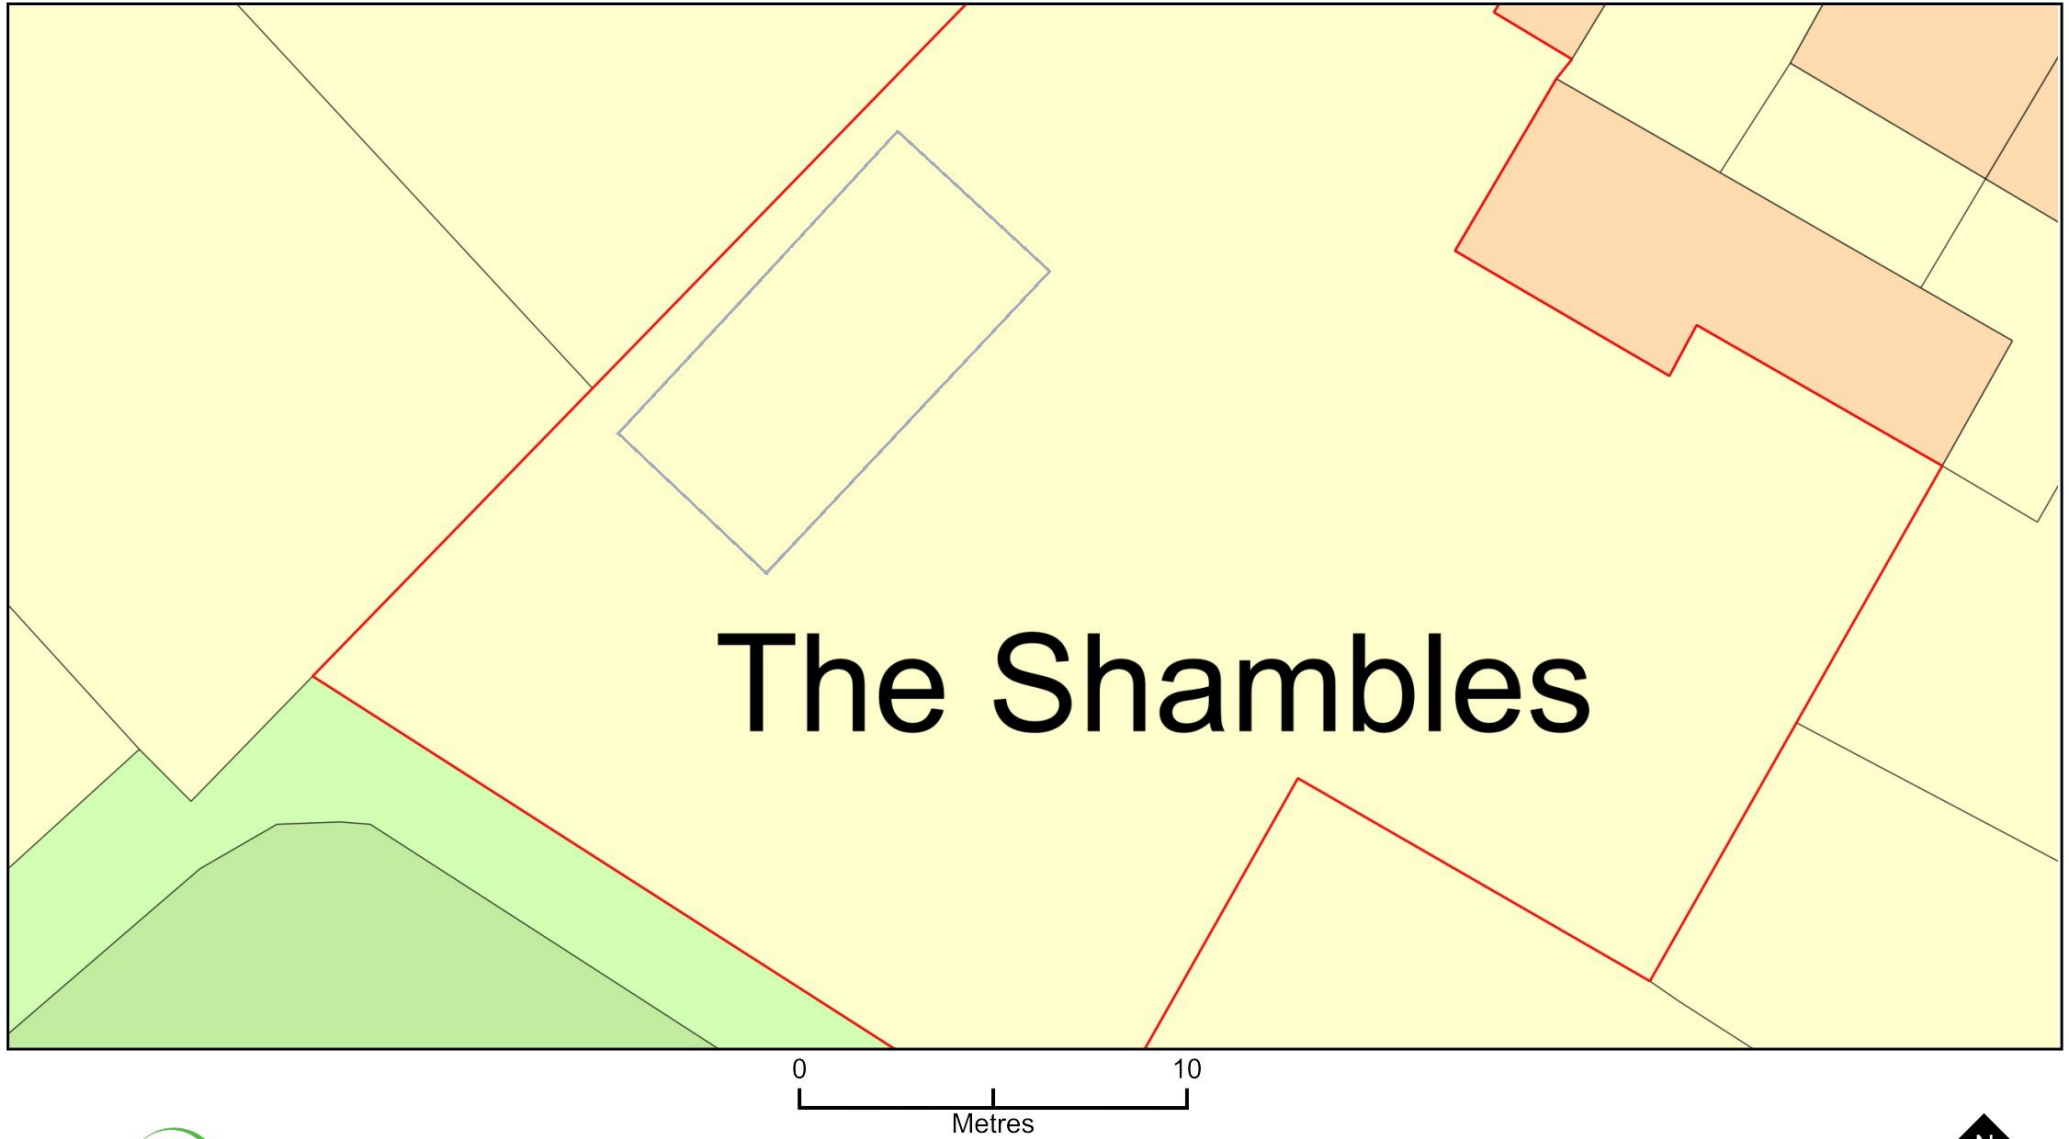

The Shambles



Plan Produced for: Andrew MacDonald
Date Produced: 5 Jul 2023
Plan Reference Number: TQRQM23052080105402
Scale: 1:200 @ A4