



Typical Mounting Detail

1:20

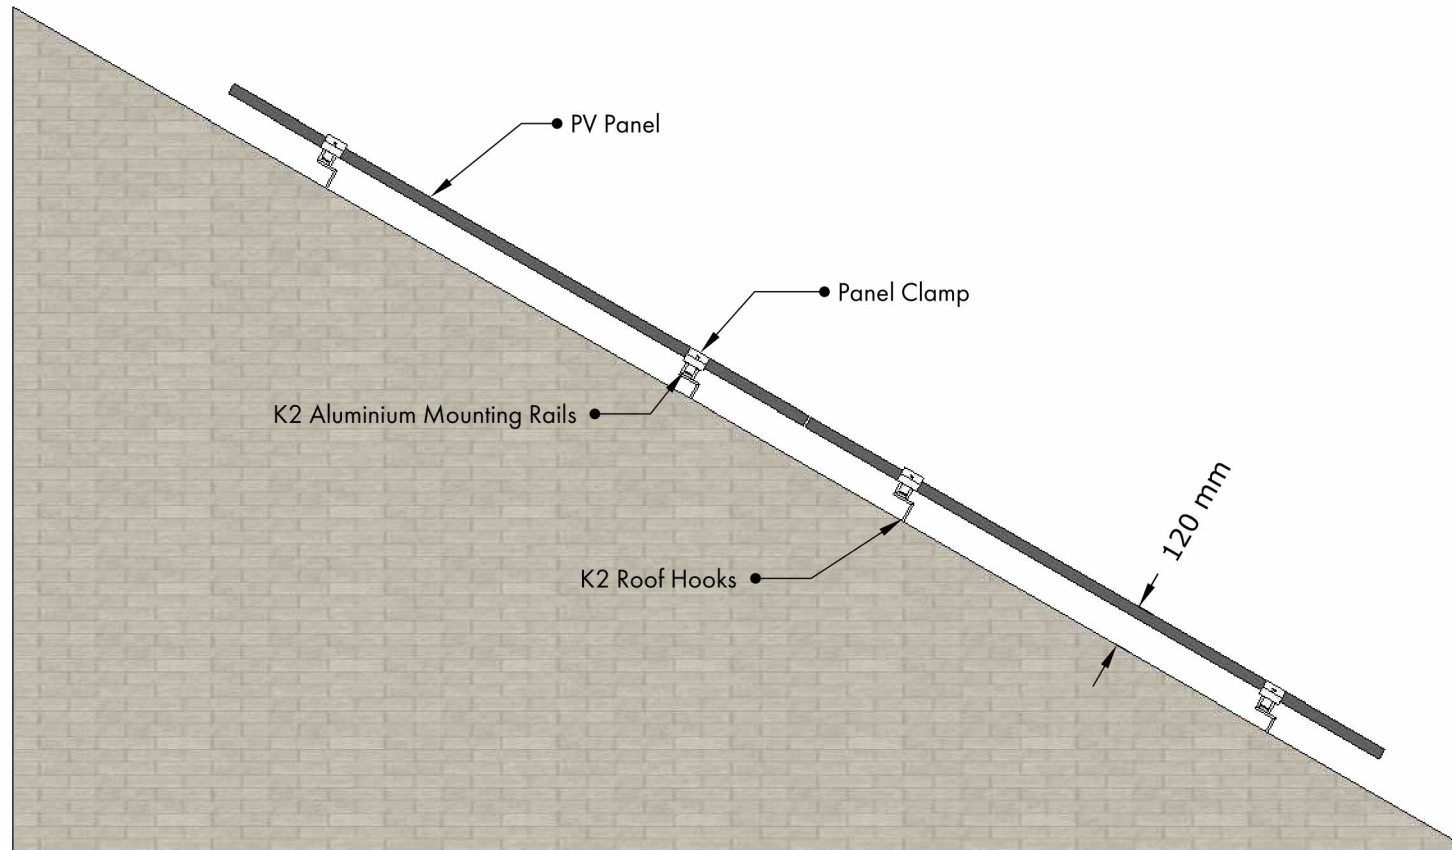

Example Installation Photos

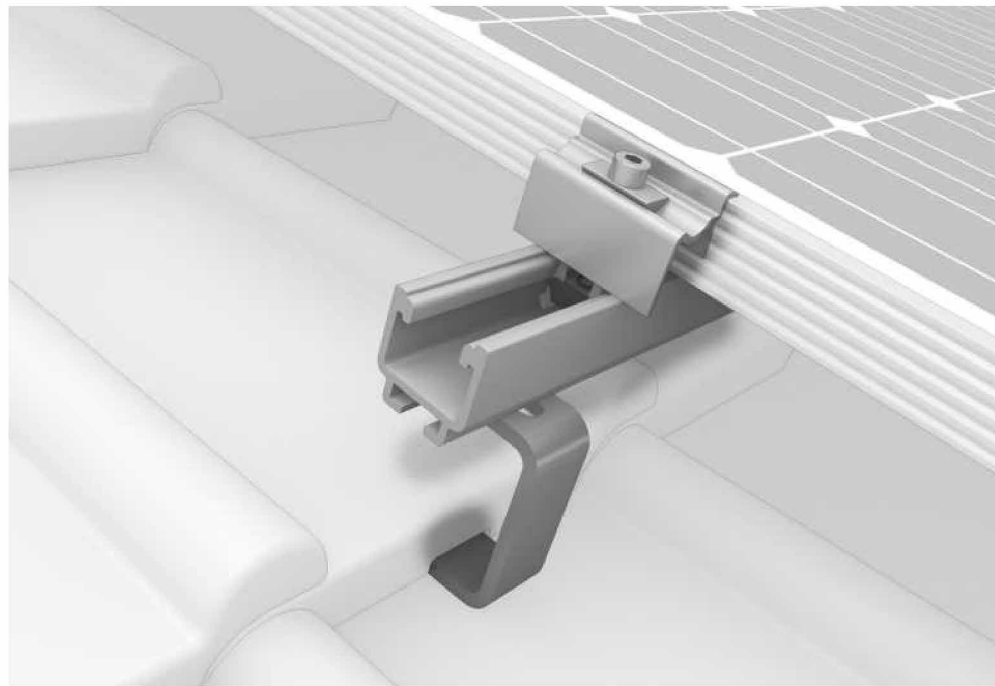

K2 roof hook will aluminium rails to mount panels



K2 tile mounting example installation



Spirit Energy

44 Portman Road, Reading, Berkshire, RG30 1EA
Telephone: 01189514490 Fax: 01189514499

SITE

Littlemore Mental Health Centre
OX4 4XN

DESCRIPTION

Mounting Details and Example
Installation

CLIENT

Oxford Health NHS Foundation Trust
Littlemore Mental Health Centre
Sandford Road
Oxford
OX4 4XN

DATE	22/06/2022	SCALE	1:20@A3
------	------------	-------	---------

DRAWN	CN	DRAWING NO.	31435-1-8	REV	A
-------	----	-------------	-----------	-----	---