


\*For the purposes of Planning Consent the following applies to any copy of this drawing made by the Local Authority:

This copy has been made by and with the authority of the person required to make the plan and drawing open to public inspection pursuant to Section 47 of the Copyright, Designs and Patents Act 1988. Unless that Act provides a relevant exception to copyright, the copy must not be copied without the prior permission of the copyright owner. If any copy is made under the authority only the whole drawing including the copyright holder's name and this notice, is to be copied.\*

Ordnance Survey, (c) Crown Copyright 2019. All rights reserved. Licence number 100022432

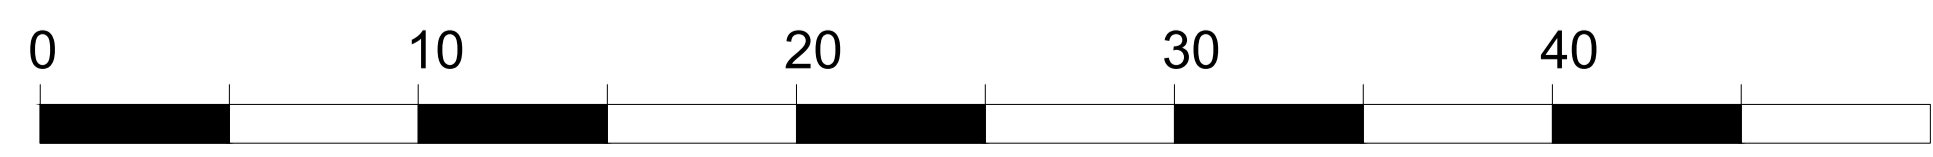

Scale: 1.200

P02 : 21.09.23 : Drawing re-issued for planning  
 P01 : 21.06.23 : ISSUED FOR INFORMATION  
 SWL : JA  
 SWL : JA

Rev: Date: Description: By: Auth:

**P+HS**  
architects

a. The Old Station  
Station Road  
Stokesley  
TS9 7AB  
e. Stokesley@pandhs.co.uk  
t. 01642 712 054  
w. www.pandhs.co.uk

Client:  
Premier Modular Ltd

Project No: 3715  
Project Name: Berwick Temporary Ward Block

Project	Originator	Functional	Spatial	Form	Discipline	Number
NHFBTW	PHS	XX	XX	DR	A	90001

Existing Site Plan

Status Code	Description	Revision Code
S2	INFORMATION	P02

Created By: SWL  
 Authorised By: JA  
 Date of first issue: 21.06.2023  
 Scale at A1: 200

This document is © PHS Architects. If in doubt ASK. Drawing measurements shall not be obtained by scaling. Verify all dimensions prior to construction or product manufacture. Immediately report any discrepancies on this document to the Architect. This document shall be read in conjunction with associated models, specifications and related consultants documents.