



Stanfords Planning Map Data


Production Date: 5th September 2023. 12 month licence

Top Left: 364904 152379 Bottom Right: 365004 152279

© Crown copyright and database rights 2023 Ordnance Survey OS100035409

Reproduction in whole or in part is prohibited without the permission of Ordnance Survey

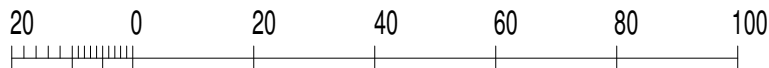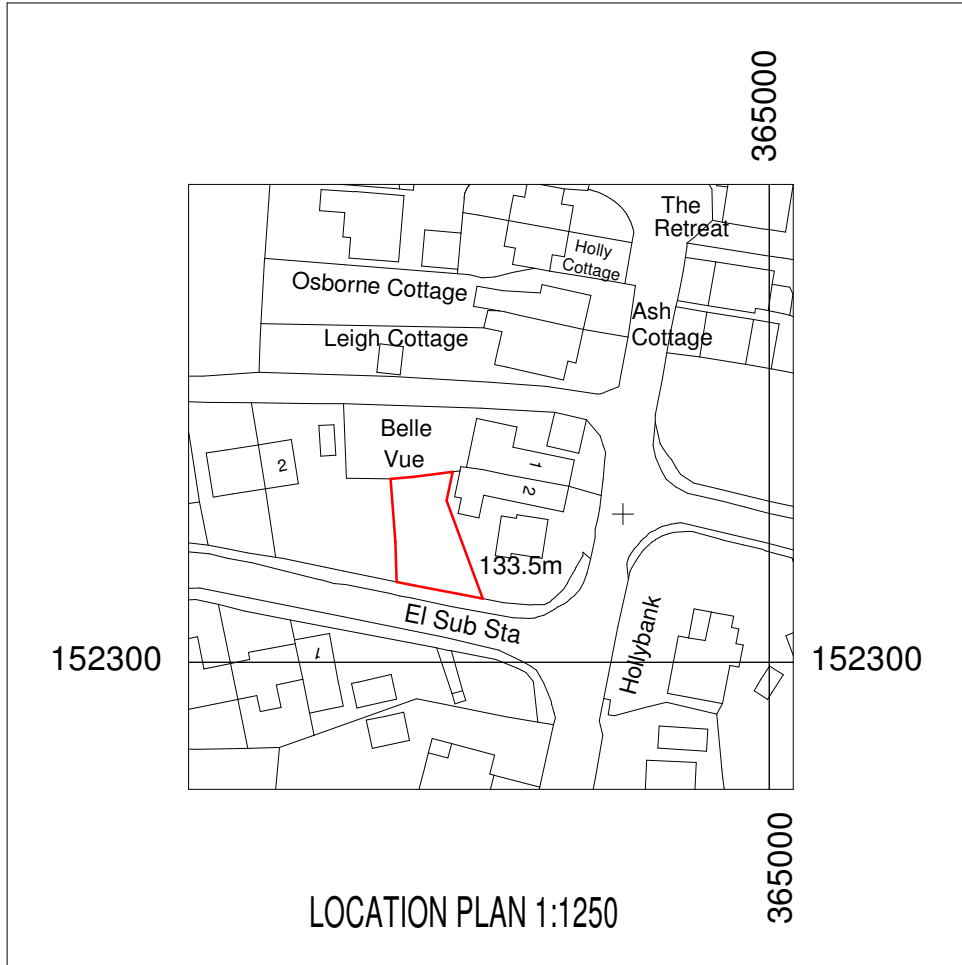

Rev	Date	Details	Ref
PROJECT:			
2a Upper Pitching Chilcompton Radstock BA3 4HS			
LOCATION PLAN			
CLIENT: K M Homes Ltd			
SCALE: 1:1250@ A4		DRAWING NO:	
DATE: SEPT 2023		2020/BELLEVUE/08	
DRAWN: m. bissex			
LITTLEBROOK HOUSE MEADOW VIEW RADSTOCK BA3 3QT Tel: 01761436861 www.mbad.co.uk mbissex@mbad.co.uk			 MATTHEW BISSEX ARCHITECTURAL SERVICES