


Section AA

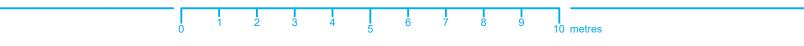

revision

The title, copyright and confidential information in this document belongs to Orme Limited, all rights reserved. All dimensions to be checked on site before work commences and any discrepancies reported to the Architect immediately. This drawing is to be read in conjunction with other documents issued by the Architect.



drawn/check date

Postlebury title Existing Section date 17/02/23 scale 1:100 @ A3 drawn/checked EA/WY drg 1687/050 rev * Preliminary

Mill Farm Barns, Tuckers Lane, Baltonsborough, Glastonbury, BA6 8RH :: t 01458 445100 :: info@orme-architecture.com