



NOTES.

THIS DRAWING IS COPYRIGHT.

THE DRAWING IS NOT TO BE USED FOR CONSTRUCTION UNLESS MARKED 'FOR CONSTRUCTION'

THE CONTRACTOR IS RESPONSIBLE FOR ALL DIMENSIONS AND THE CORRECT SETTING OUT ON SITE. ONLY FIGURED DIMENSIONS ARE TO BE USED, IF IN DOUBT ASK.

ALL MATERIALS AND WORKMANSHIP TO COMPLY WITH THE CURRENT BRITISH STANDARDS AND CODES OF PRACTICE.

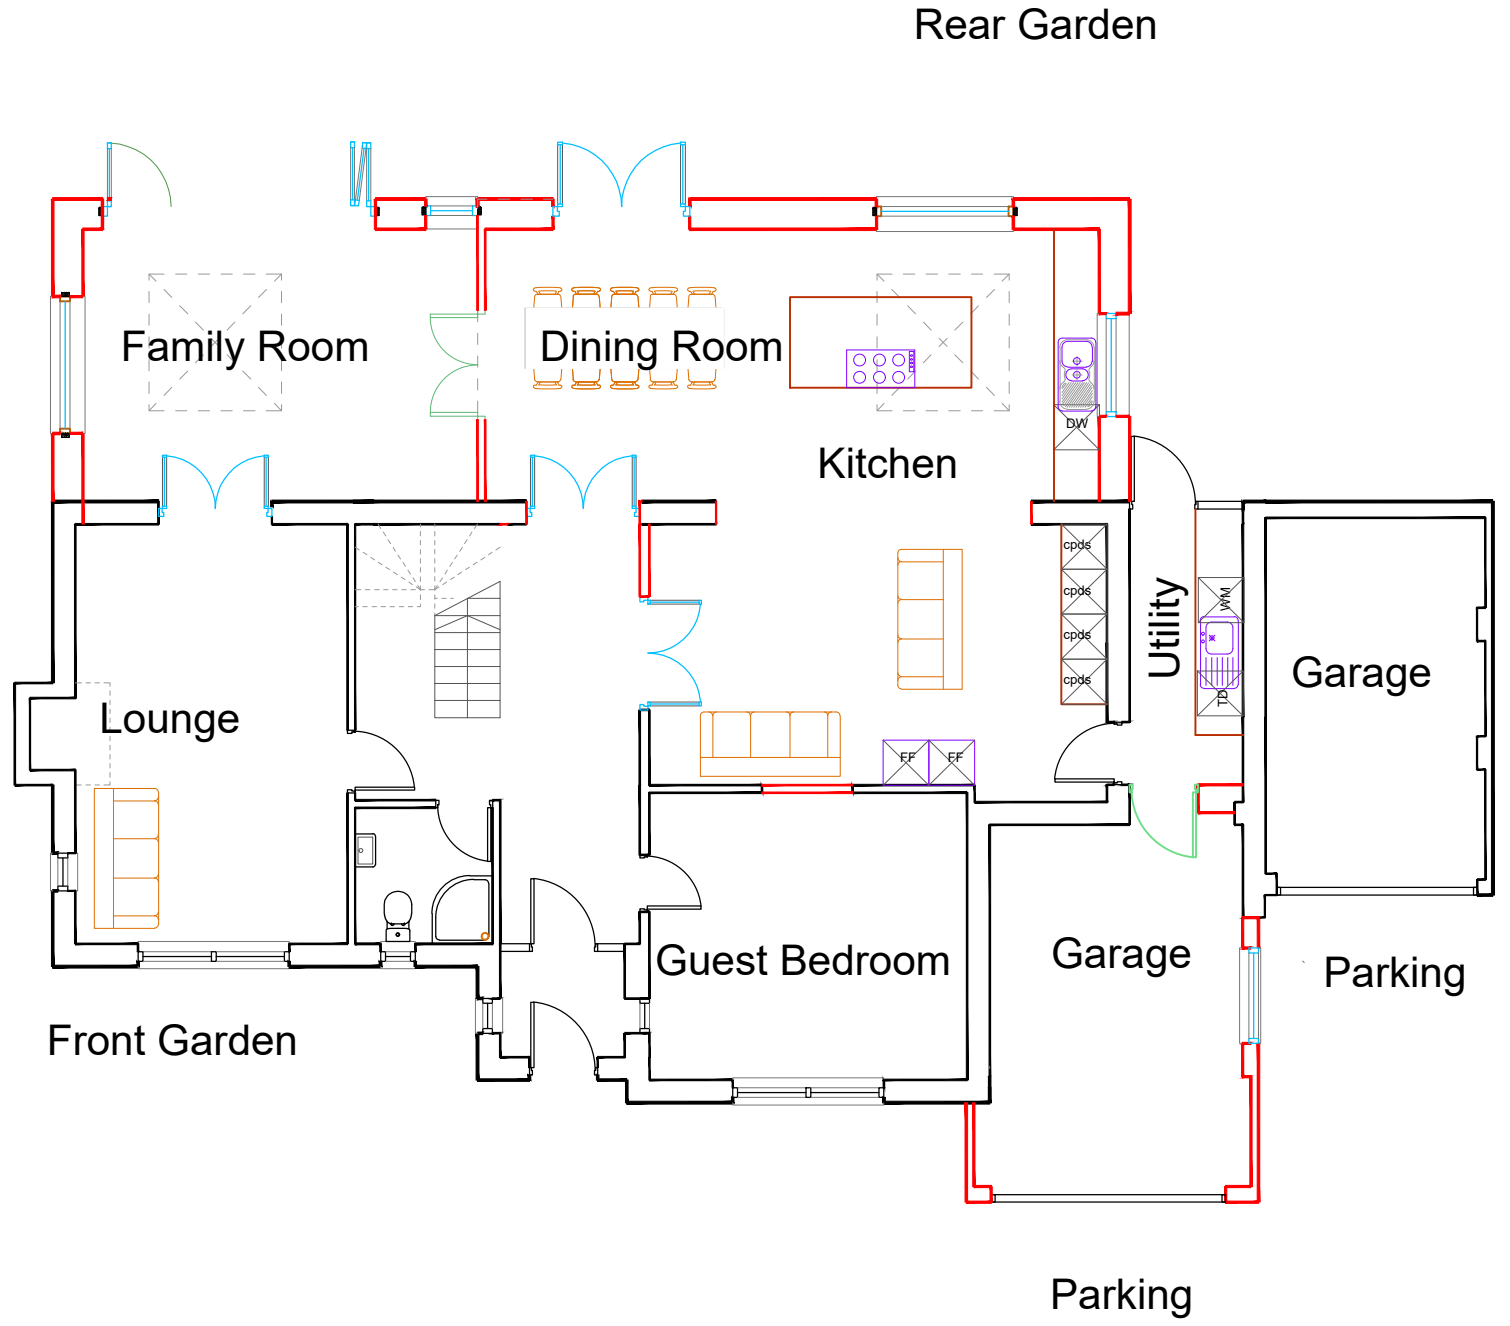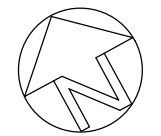

Rev	Date	Description
-----	------	-------------

P.J.Orchard B Arch RIBA
 Chartered Architect

9 West Hill Gardens
 Portishead
 North SOUTH GLOUCESTERSHIRE
 BS20 6LJ
 Tel /Fax: 01275 847 190

Project

**52, OAKTREE AVENUE,
 PUCKLECHURCH, SOUTH
 GLOUCESTERSHIRE,
 BS16 9SF.**

Drawing Title

EXTENSIONS AND REMODELING

**PROPOSED GROUND FLOOR
 LAYOUT PLAN**

Scale		Job Number	
1:100@A3		.	
Date		Drawing Number	
24.08.2023		PL10	
Drawn	Checked		
JM	PJO		