



NOTES.

THIS DRAWING IS COPYRIGHT.

THE DRAWING IS NOT TO BE USED FOR CONSTRUCTION UNLESS MARKED 'FOR CONSTRUCTION'

THE CONTRACTOR IS RESPONSIBLE FOR ALL DIMENSIONS AND THE CORRECT SETTING OUT ON SITE. ONLY FIGURED DIMENSIONS ARE TO BE USED, IF IN DOUBT ASK.

ALL MATERIALS AND WORKMANSHIP TO COMPLY WITH THE CURRENT BRITISH STANDARDS AND CODES OF PRACTICE.

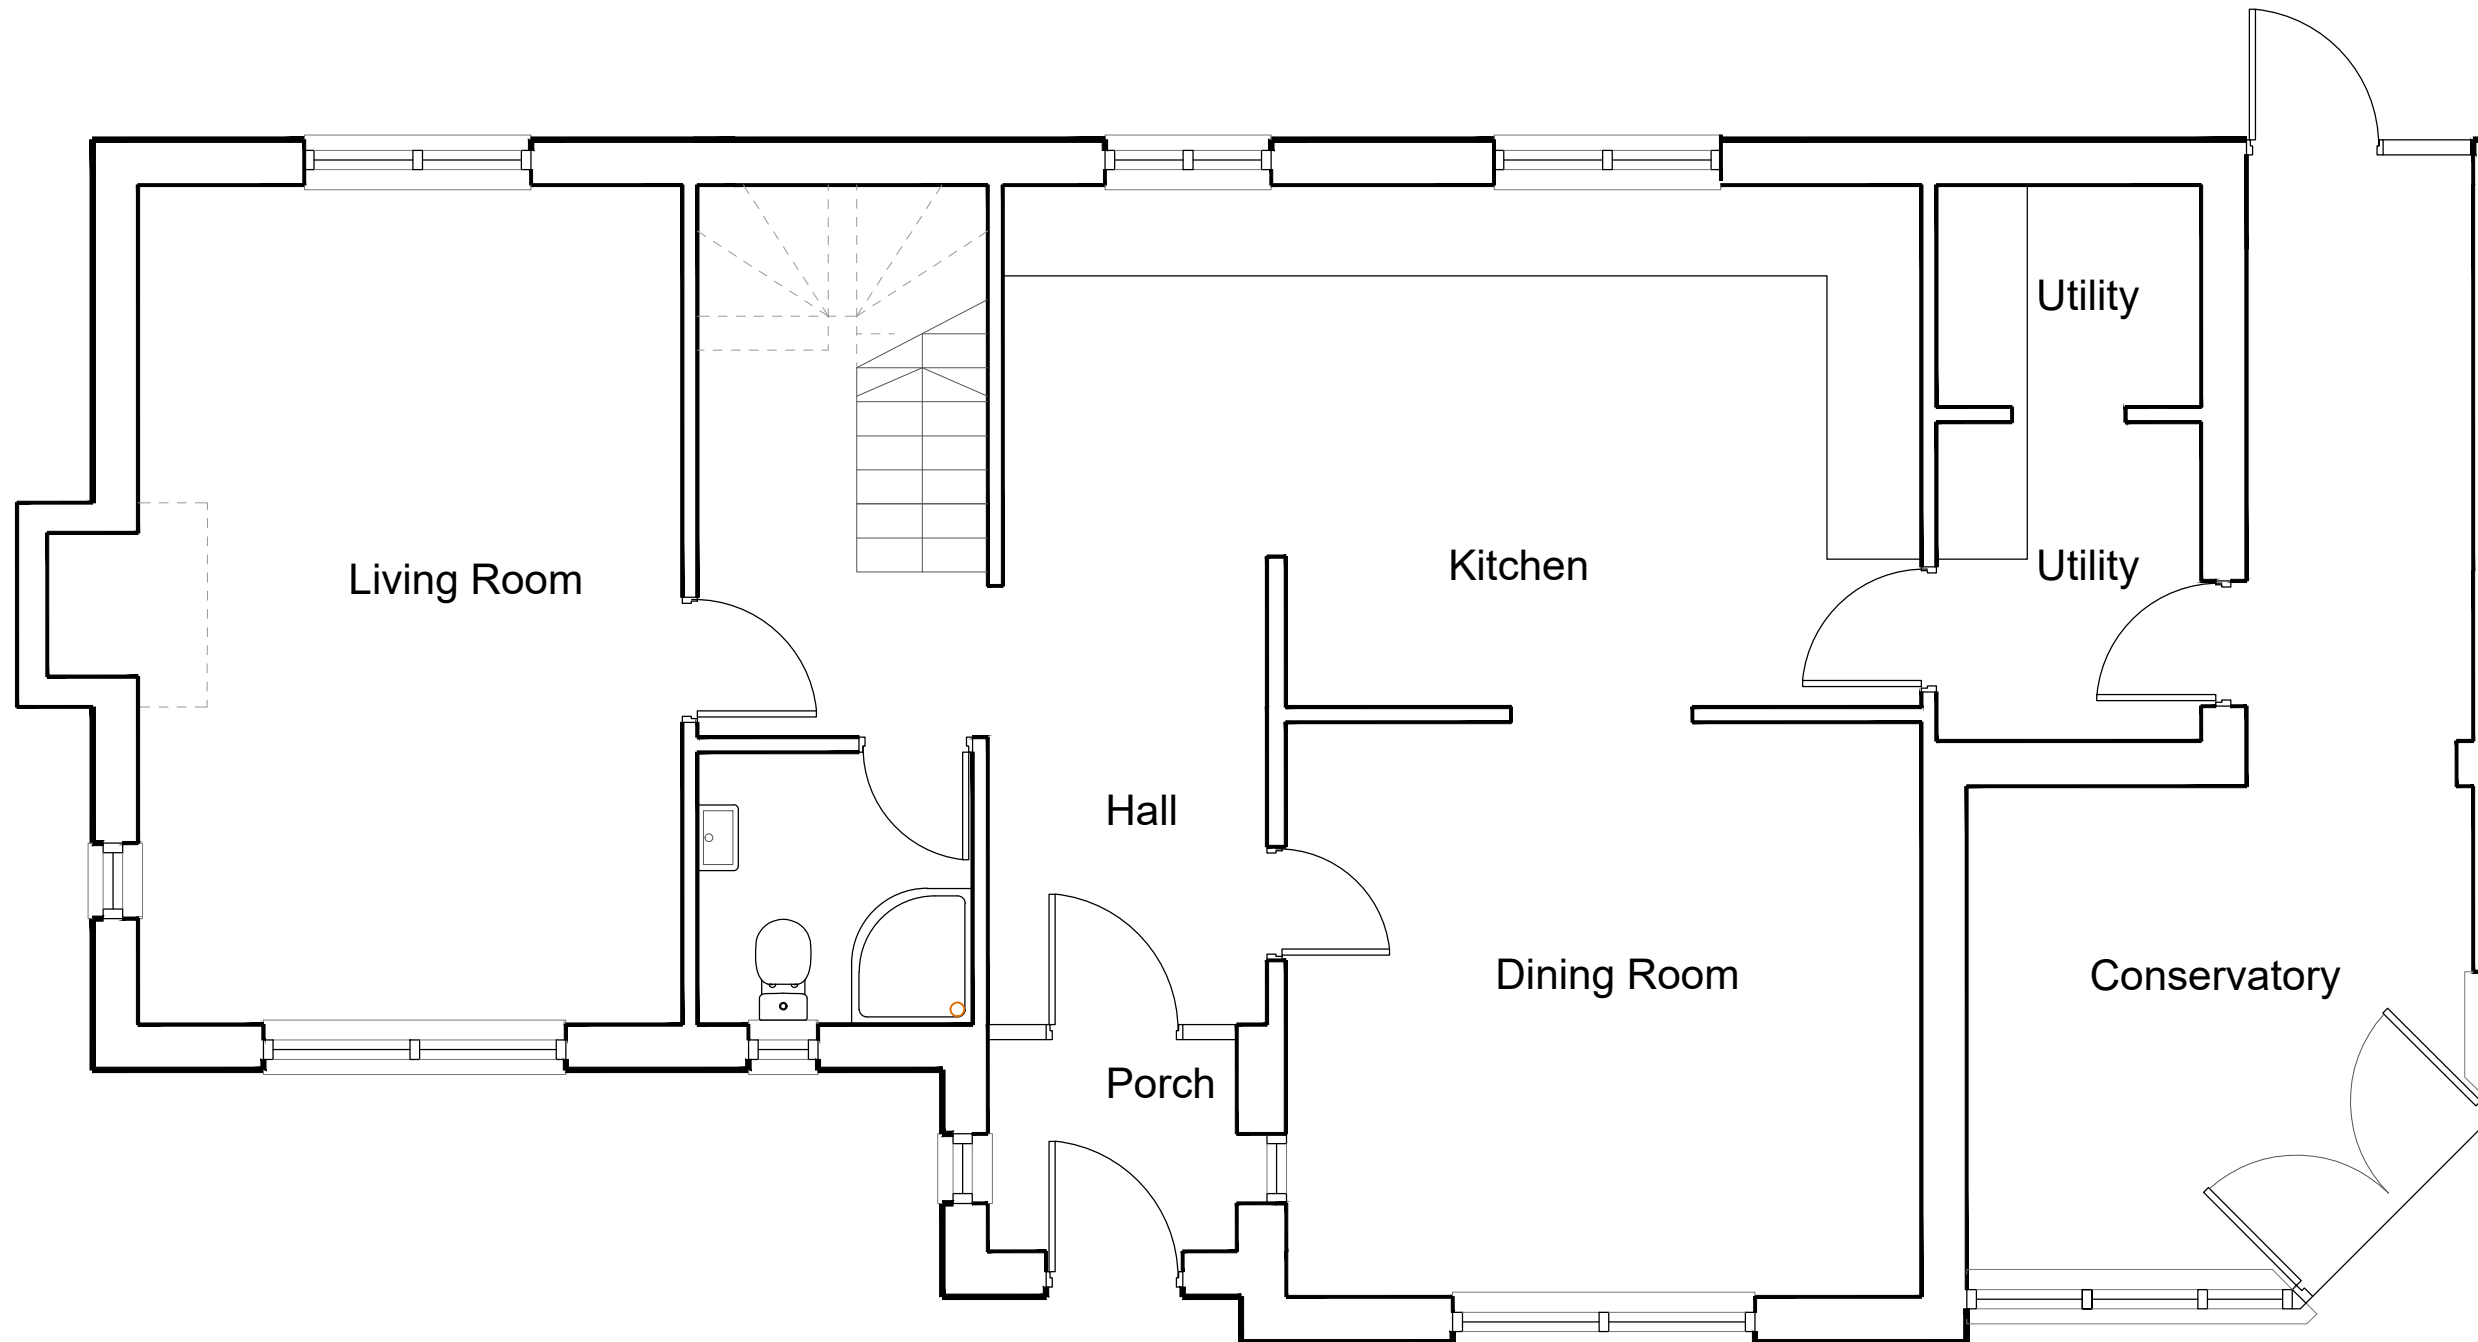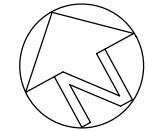

Rev	Date	Description
-----	------	-------------

P.J.Orchard B Arch RIBA

Chartered Architect

9 West Hill Gardens
Portishead
North Somerset
BS20 6LJ

Tel /Fax: 01275 847 190



Project

52, OAKTREE AVENUE,
PUCKLECHURCH, SOUTH
GLOUCESTERSHIRE,
BS16 9SF.

Drawing Title

**EXTENSIONS AND
REMODELING**

EXISTING GROUND FLOOR

Scale	Job Number
1:50@A3	.
Date	Drawing Number
22.08.2023	PL03
Drawn	Checked
JM	PJO