




1 Existing Front Elevation A
1:100@A3

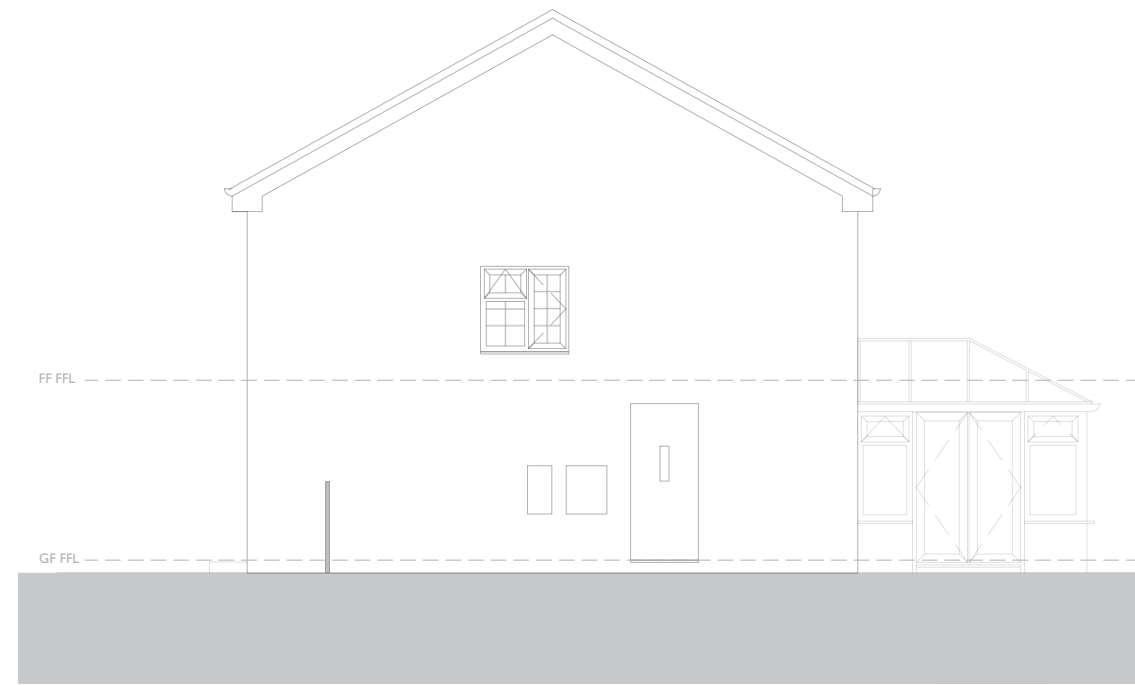


2 Existing Side Elevation B
1:100@A3


All Dimensions to be checked on site.



3 Existing Rear Elevation C
1:100@A3

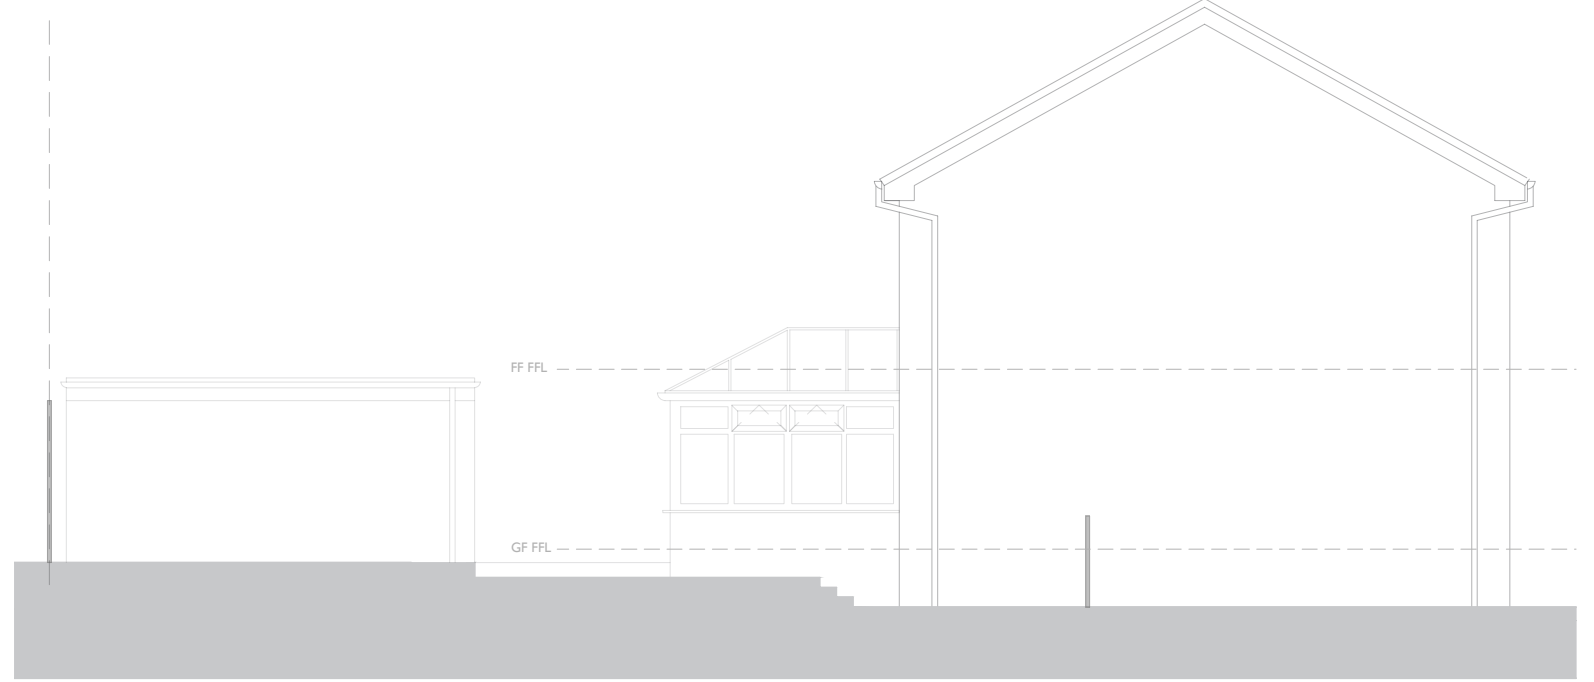

4 Existing Side Elevation D
1:100@A3

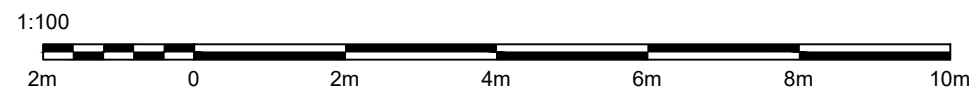

Site: 2 Far Nook, Whittle Le Woods	Drawing Issue: PP004 - R2
Drawings: Existing Elevations	Date: 19/09/2023