


Section A-A 1:50

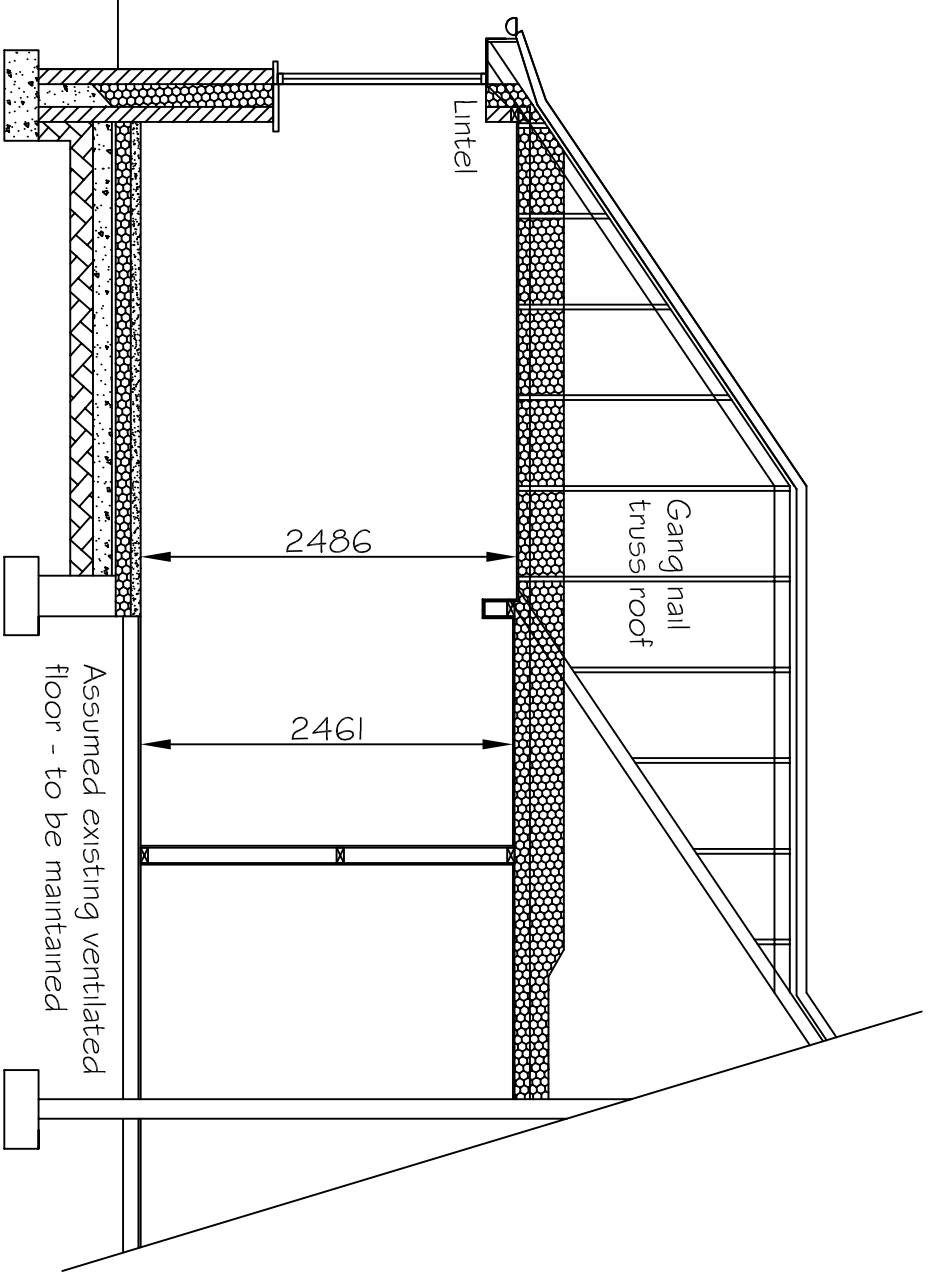

Section B-B 1:50



REV.	DATE	DESCRIPTION

Stephen Moore Architectural Services
 Domestic & Commercial, New Builds, Alterations & Extensions
 69 Norwich Road, New Costessey, Norwich,
 Norfolk, NR5 0EN
 T: (01603) 446982 / 07454165313
 E: philip@sm-as.co.uk
 W: www.sm-as.co.uk



CLIENT:
 Mr & Mrs Read
 123 Holt Road
 Hellsdon NR6 6UA

PROJECT:
 Single Storey Front Extension

DRAWING:
 Proposed Sections

DRAWN BY: PSM
SCALE: 1:50 UNO
PROJECT No.: 2308/1560

DATE: Sept 22
PAPER SIZE: A3
DRG No.: /5