



Mr Courtney Wilkinson
 Shield Cottage
 Belmesthorpe,
 Stamford,
 Lincolnshire
 PE9 4JQ

Proposed Side Elevation

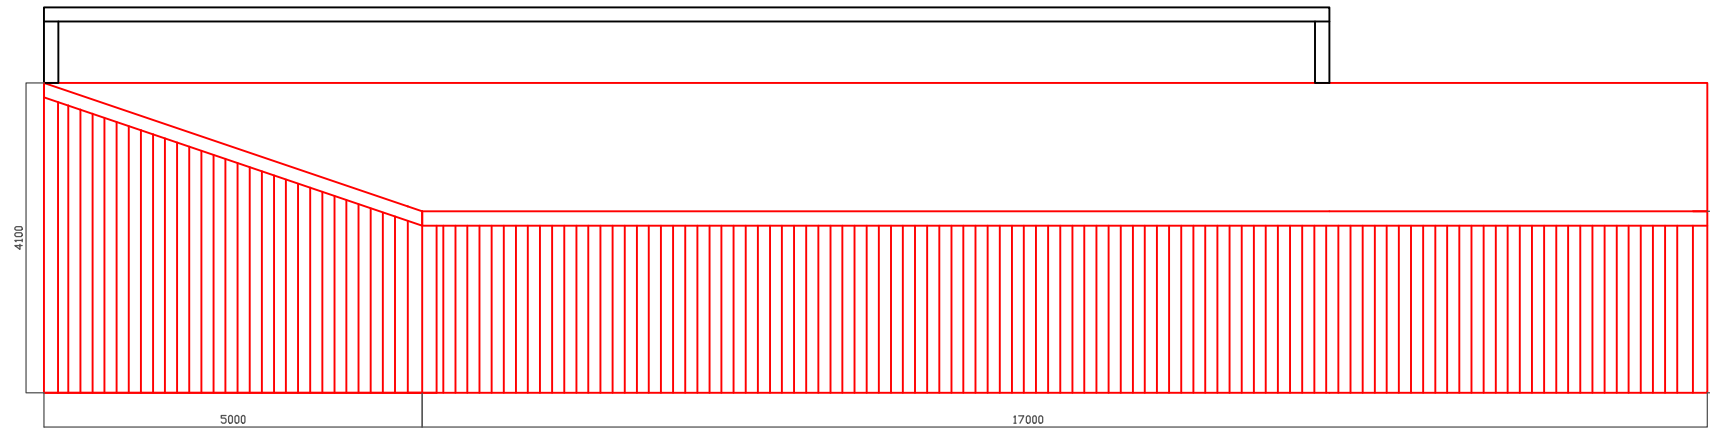

Notes: Black = Existing Shed
 Red = Proposed Shed

Proposed Side Elevation

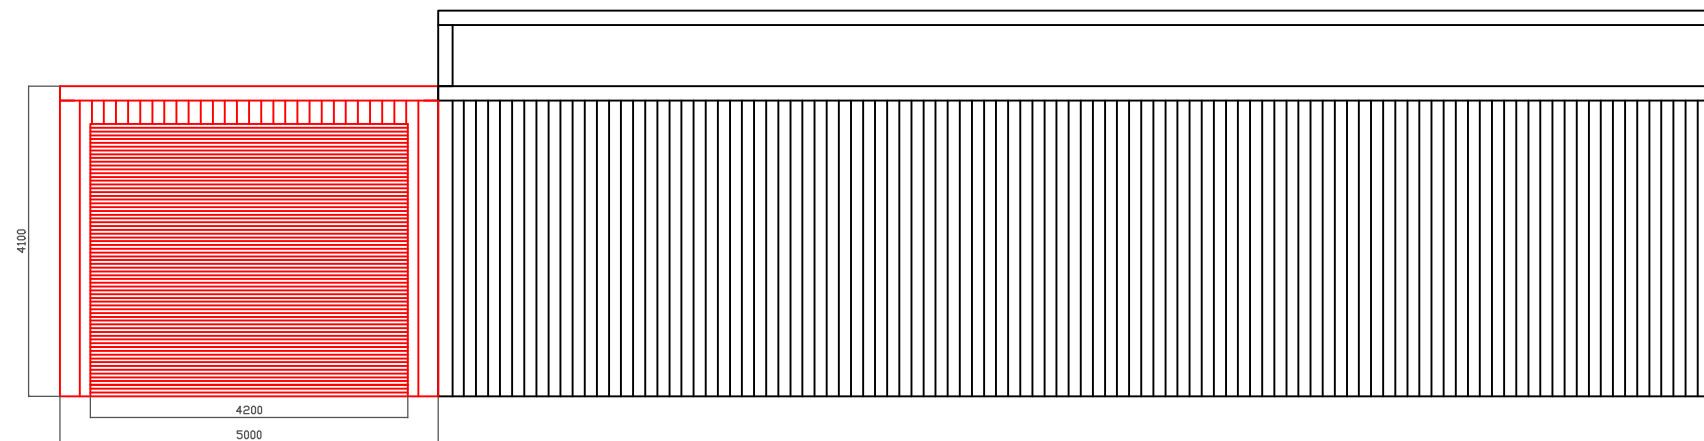

Rev	Date	Description
X	XX/XX/XX	XXX

Client:
 Mr Courtney Wilkinson

Site Address:
 Meadow View, Belmesthorpe Lane,
 Ryhall, Rutland, PE9 4JF

Job Title:
 Construction of a new lambing shed to
 be installed next to existing shed.

Drawing Title:
 Proposed Lambing Shed Side
 Elevations

Drawn: XX	Date: XX/XX/XX	Drawn: XX	Date: 19/09/23
--------------	-------------------	--------------	-------------------

Contract No: XXX	Scale: 1:100 @ A3
---------------------	----------------------

Drawing No: 006	Rev: A
--------------------	-----------