


Meadow View - Lambing Shed Application

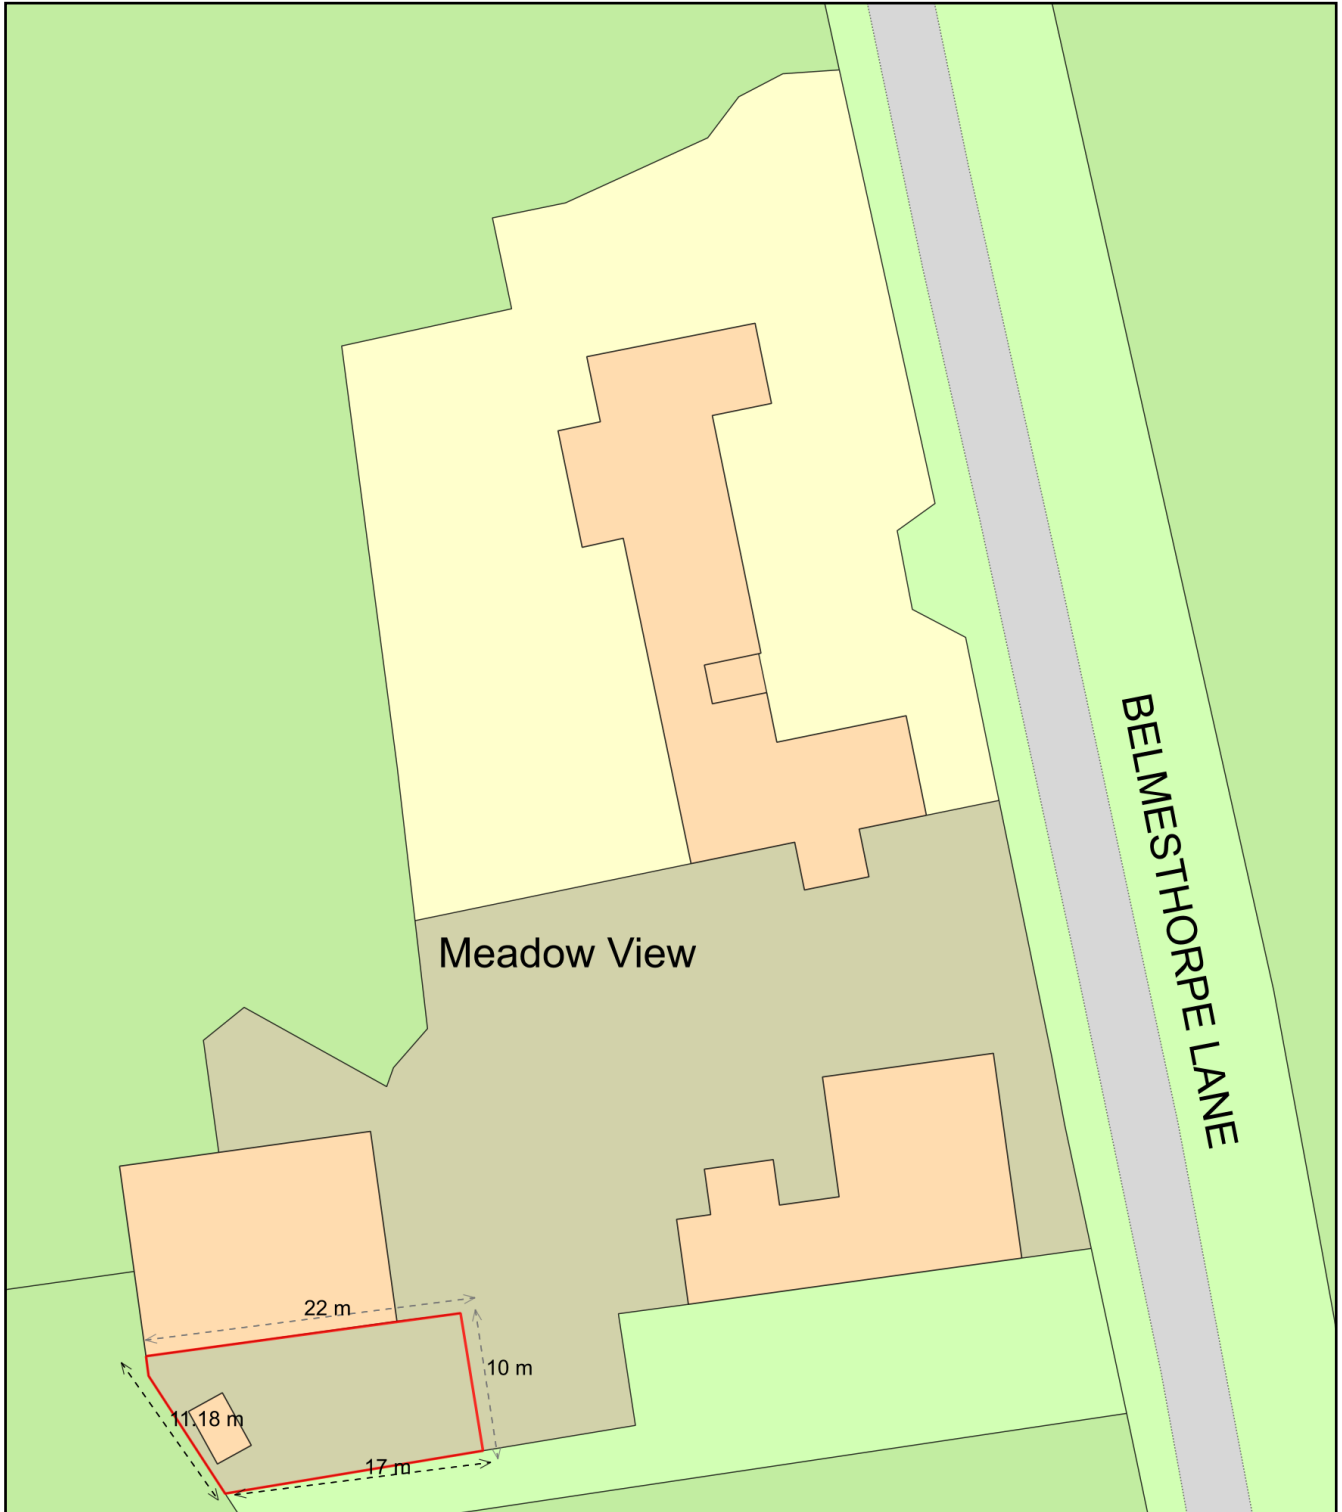

Plan Produced for: Rutland CC - Planning

Date Produced: 22 Sep 2023

Plan Reference Number: TQRQM23216143135986

Scale: 1:500 @ A4