


Roof Plan - Existing
1:100

Roof Plan - Proposed
1:100

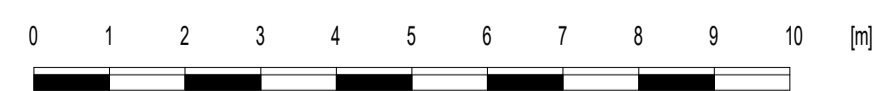

Scale Bar 1:100 @ A1



Front Elevation - Existing
1:100



Rear Elevation - Existing
1:100




West Side Elevation - Existing
1:100




Front Elevation - Proposed
1:100




Rear Elevation - Proposed
1:100

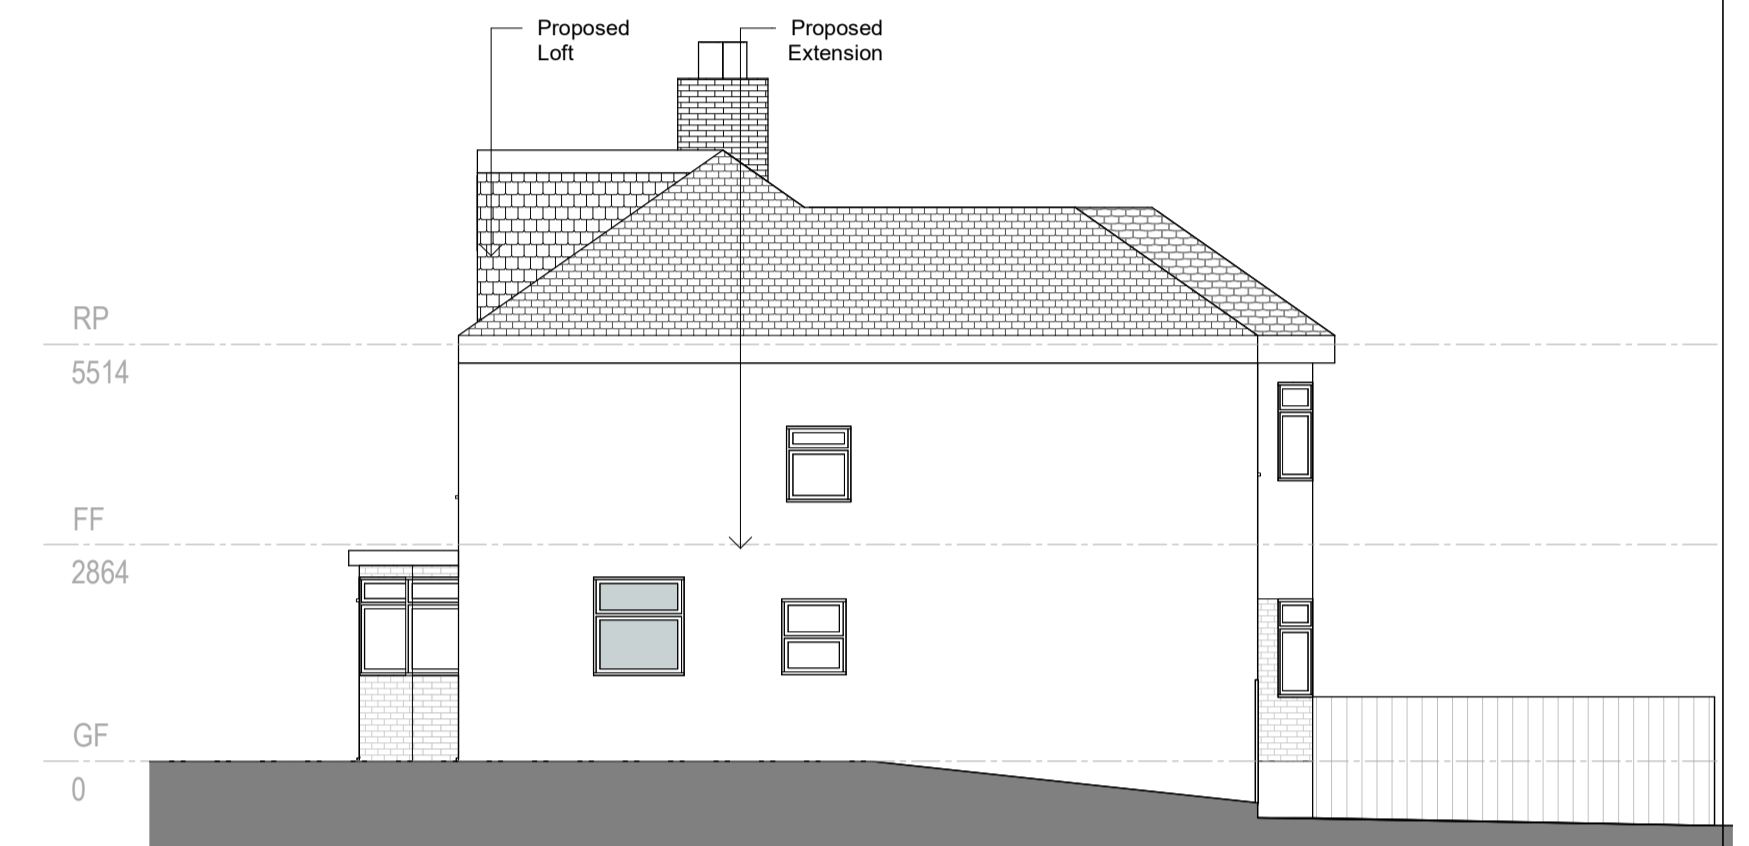


West Side Elevation - Existing
1:100

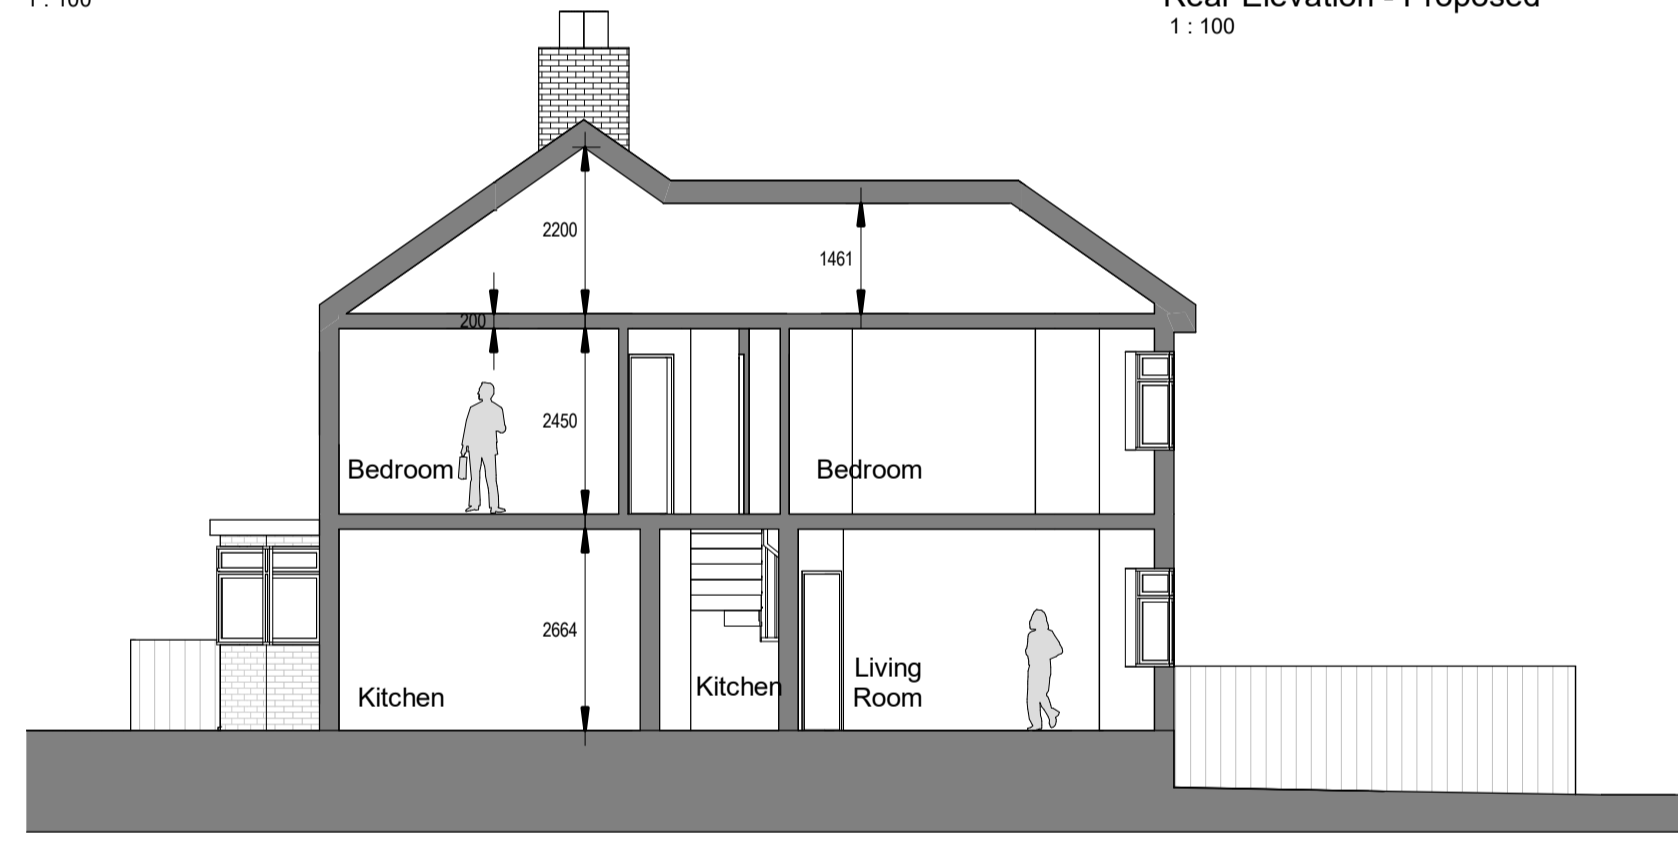


Existing Section
1:100

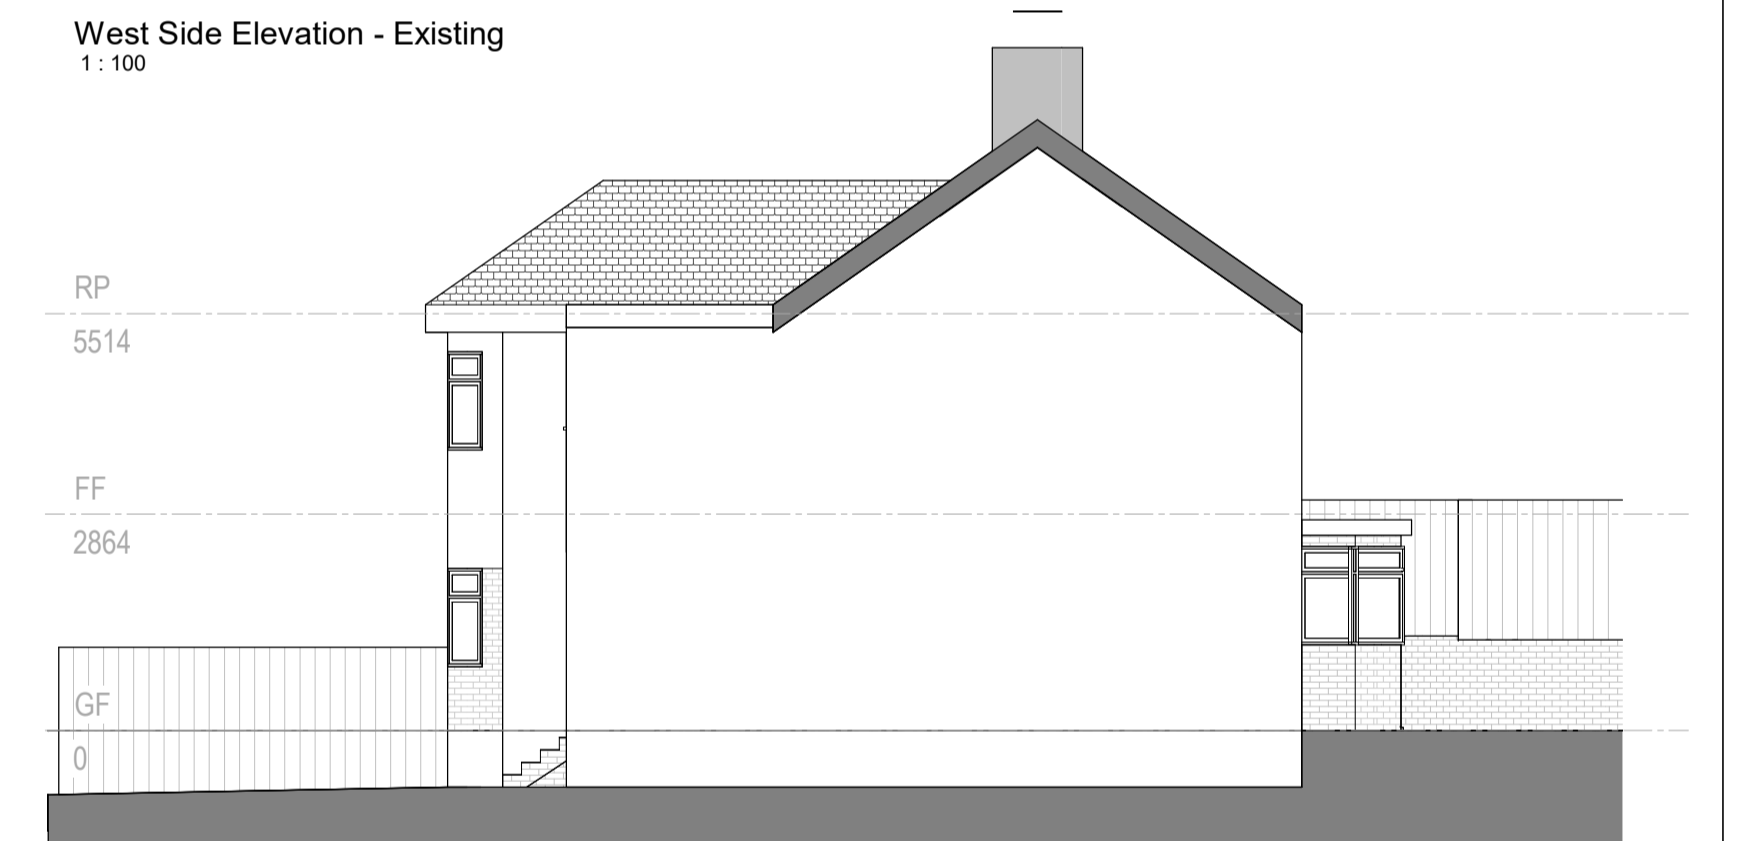

East Elevation - Existing
1:100

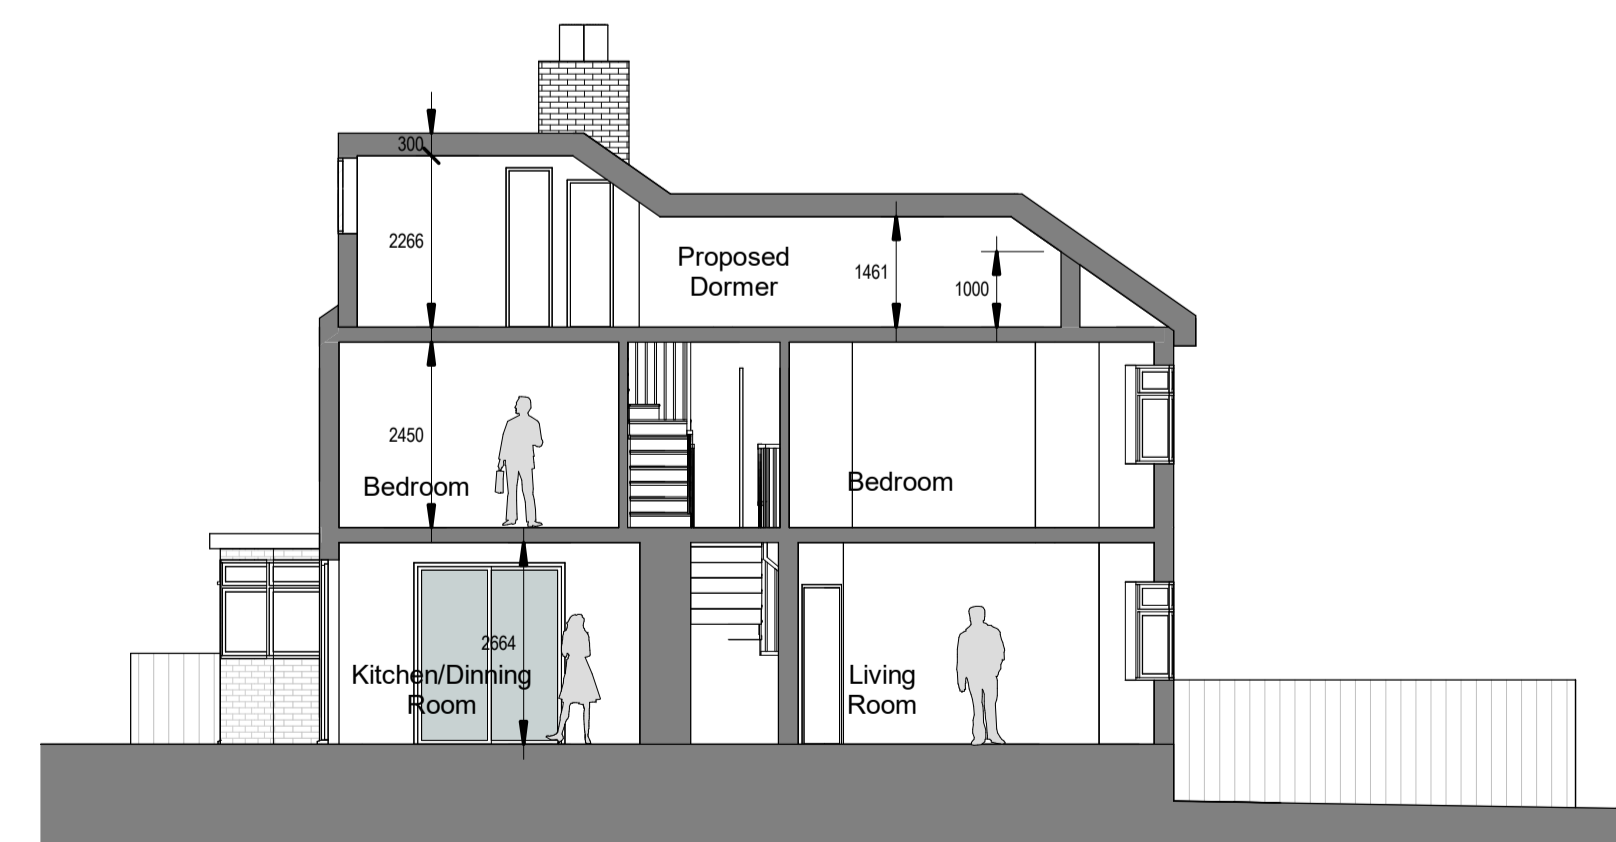

Proposed Section
1:100

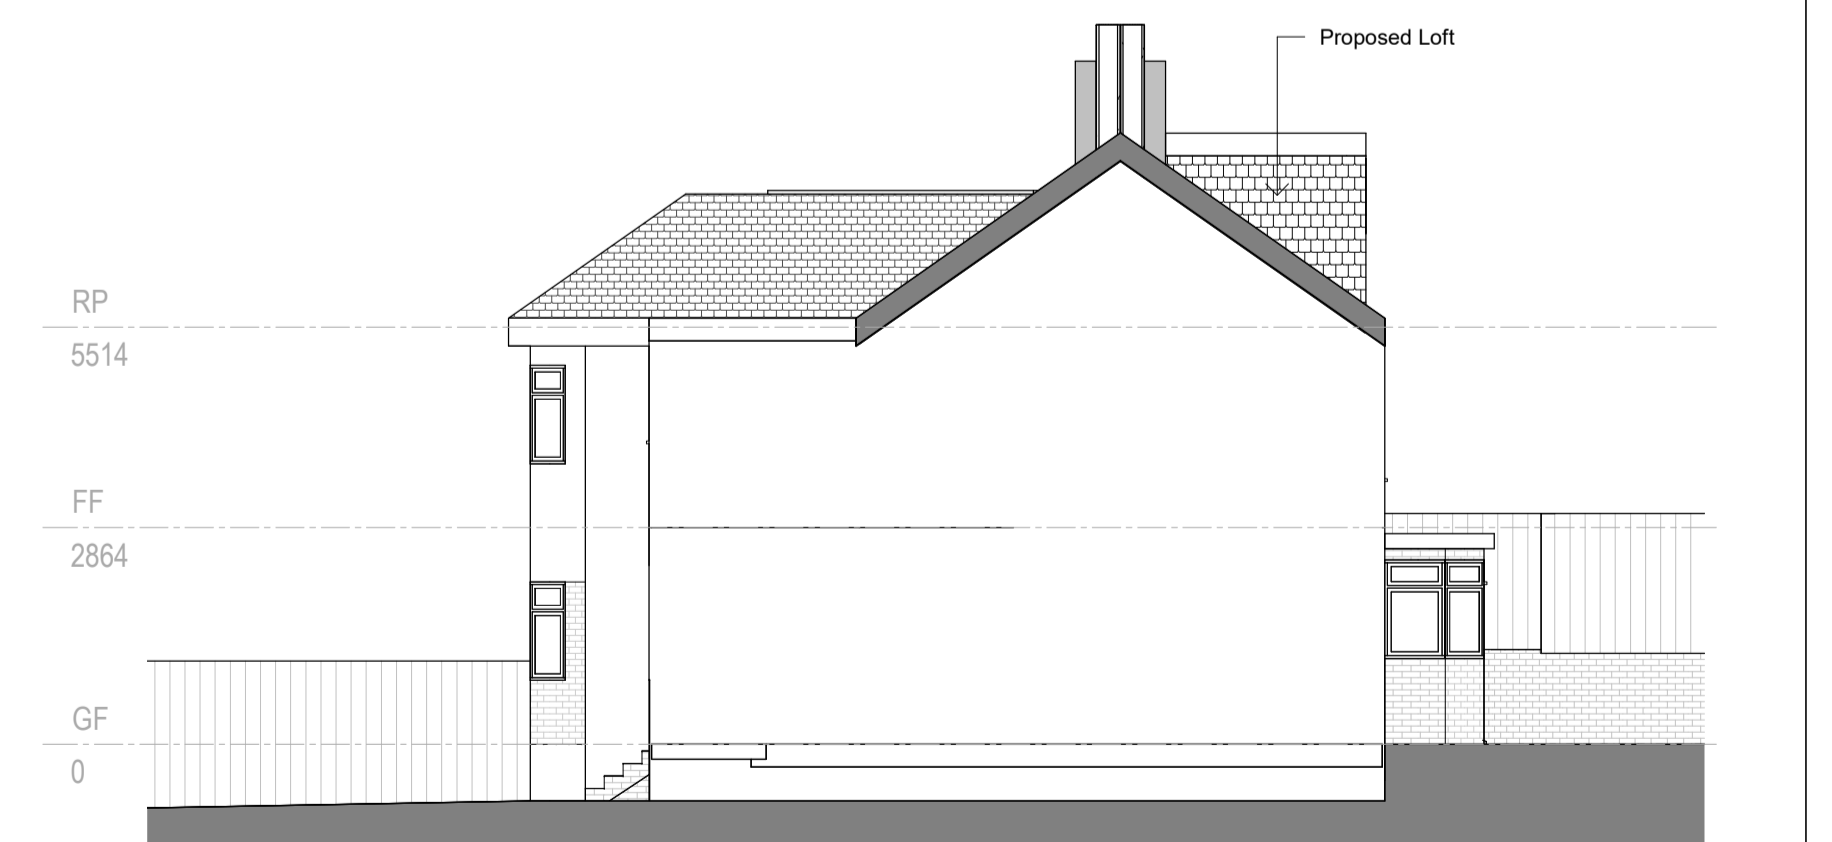

East Elevation - Proposed
1:100

MM PLANNING & ARCHITECTURE
892 LONDON ROAD, CR7 7PB
EMAIL INFO@MMPLANNING-ARCHITECTURE.CO.UK
CONTACT 02086840333

Scale(@ A1): 1:100



Project
CRAMOND SEVENOAKS ROAD - HALSTEAD
KENT

Client
TN14-7HP

Drawing
Elevations Existing and Proposed

Number:
A102

Date:
22/09/23