




Ground Floor - Existing
1:100

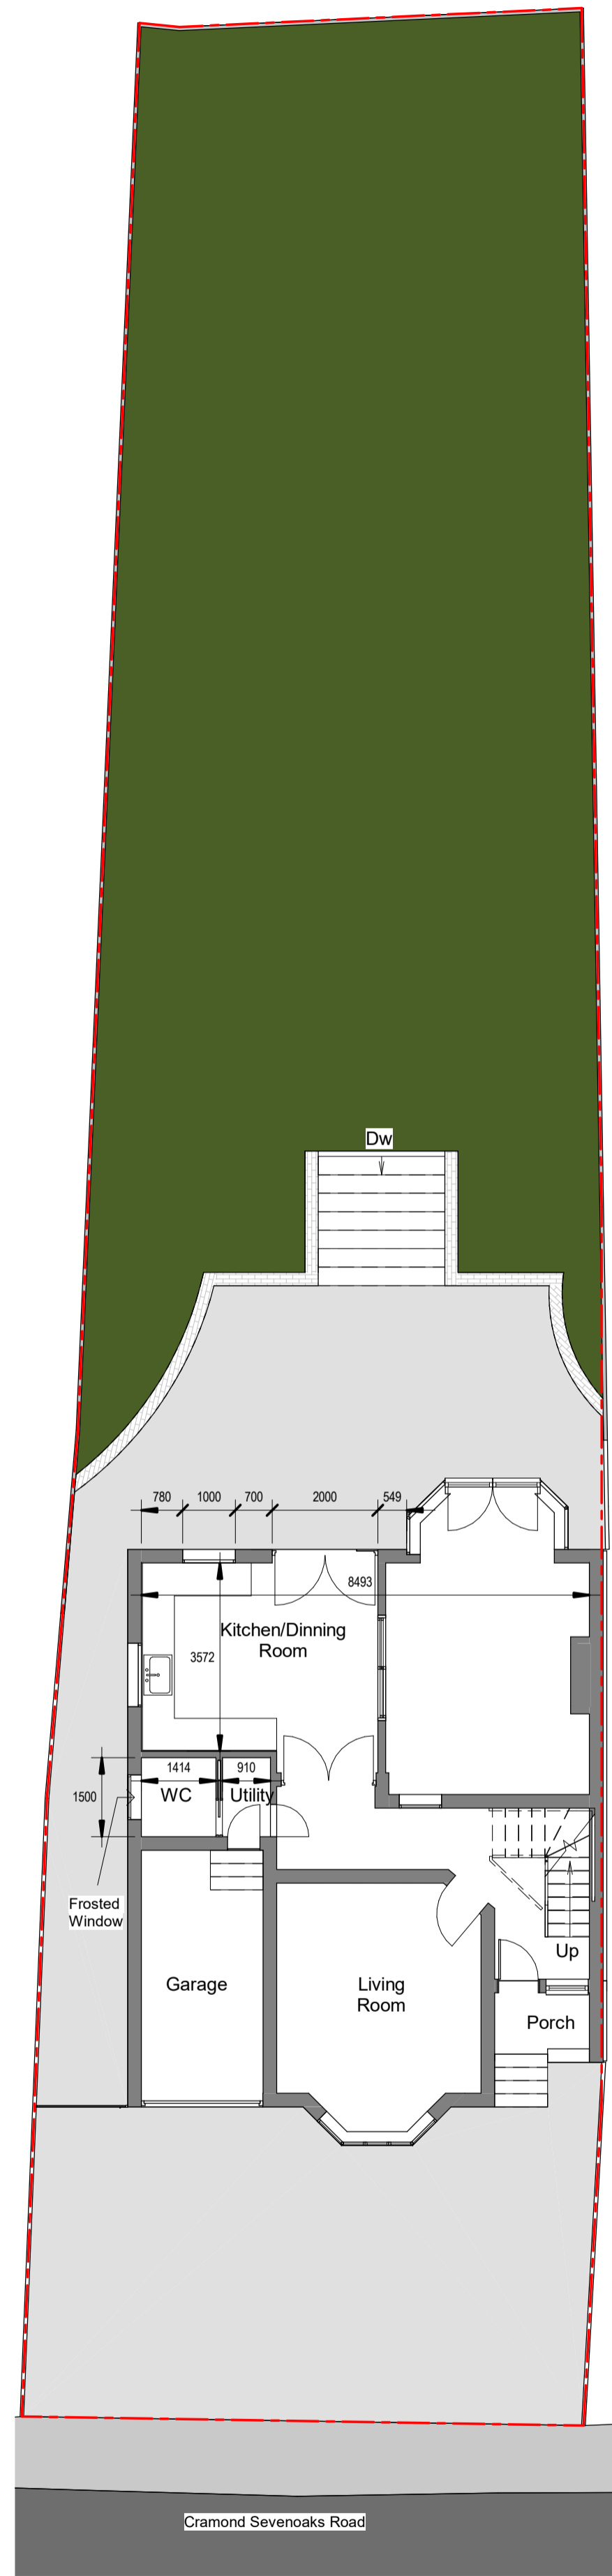


Ground Floor - Proposed
1:100

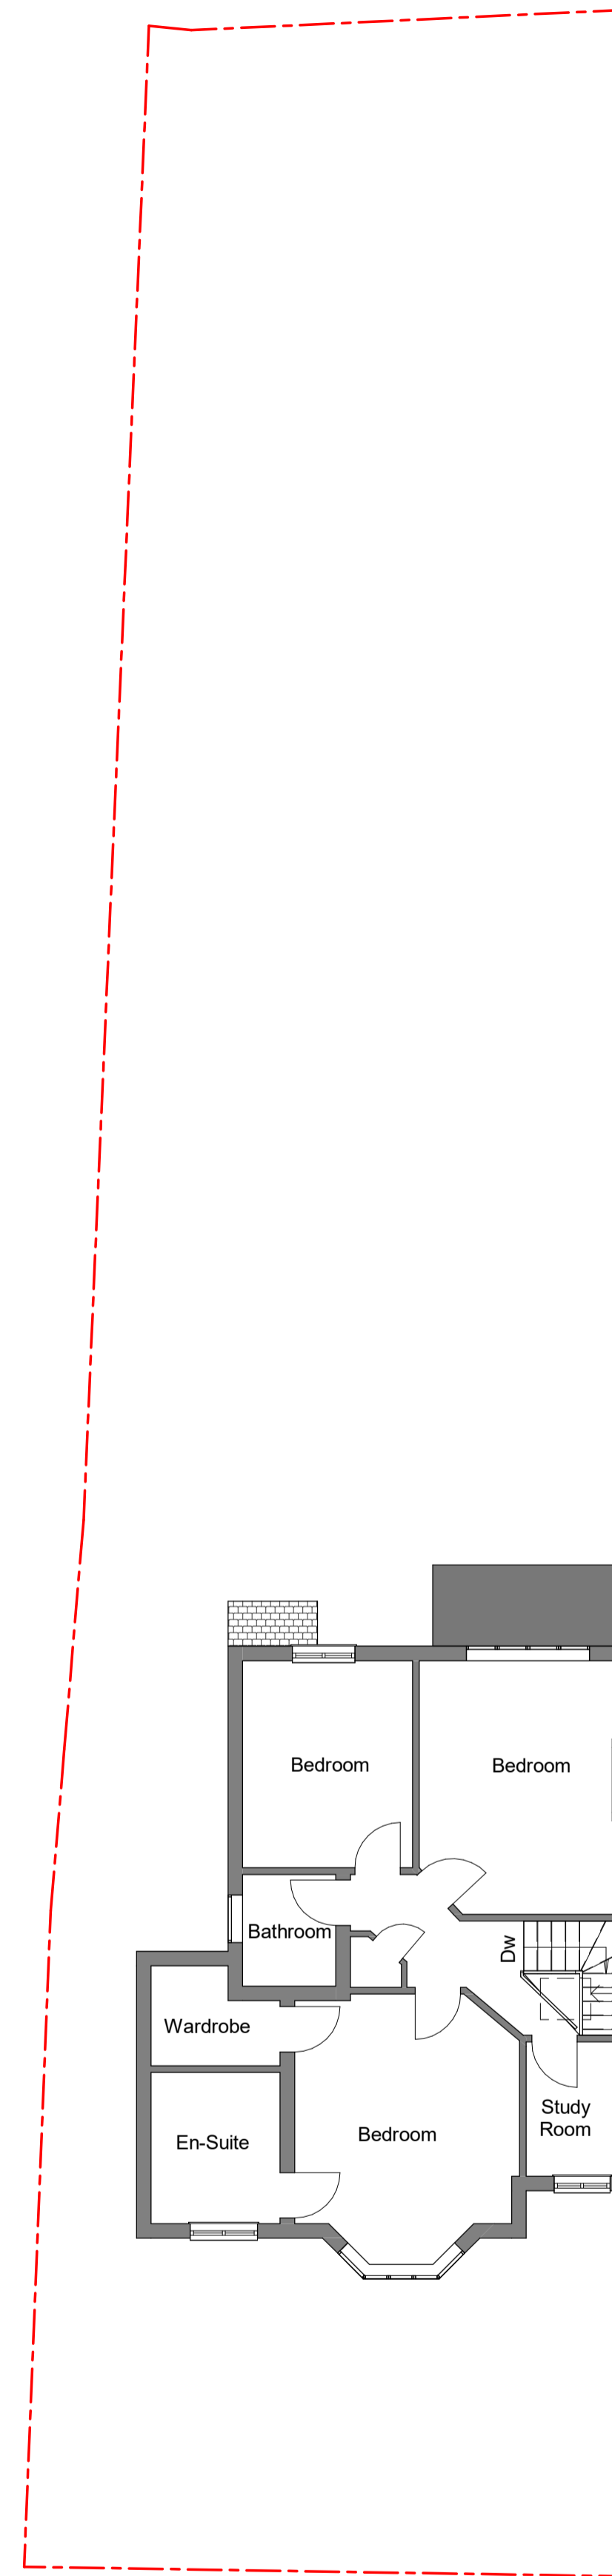


First Floor - Existing
1:100

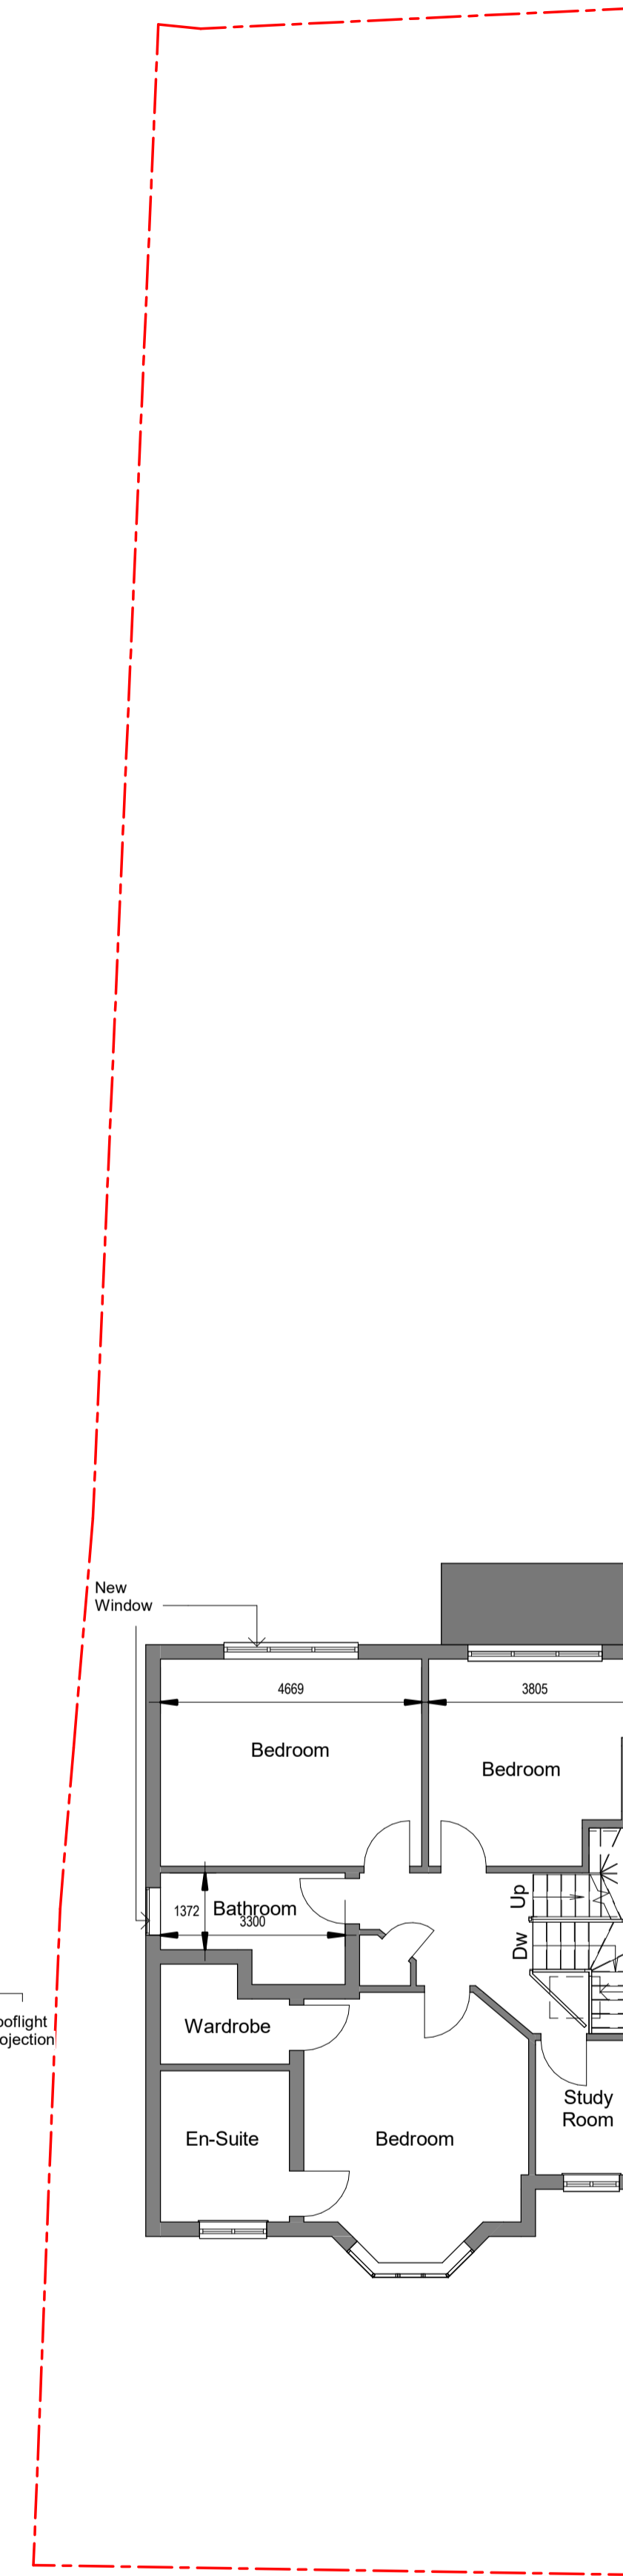

First Floor - Proposed
1:100

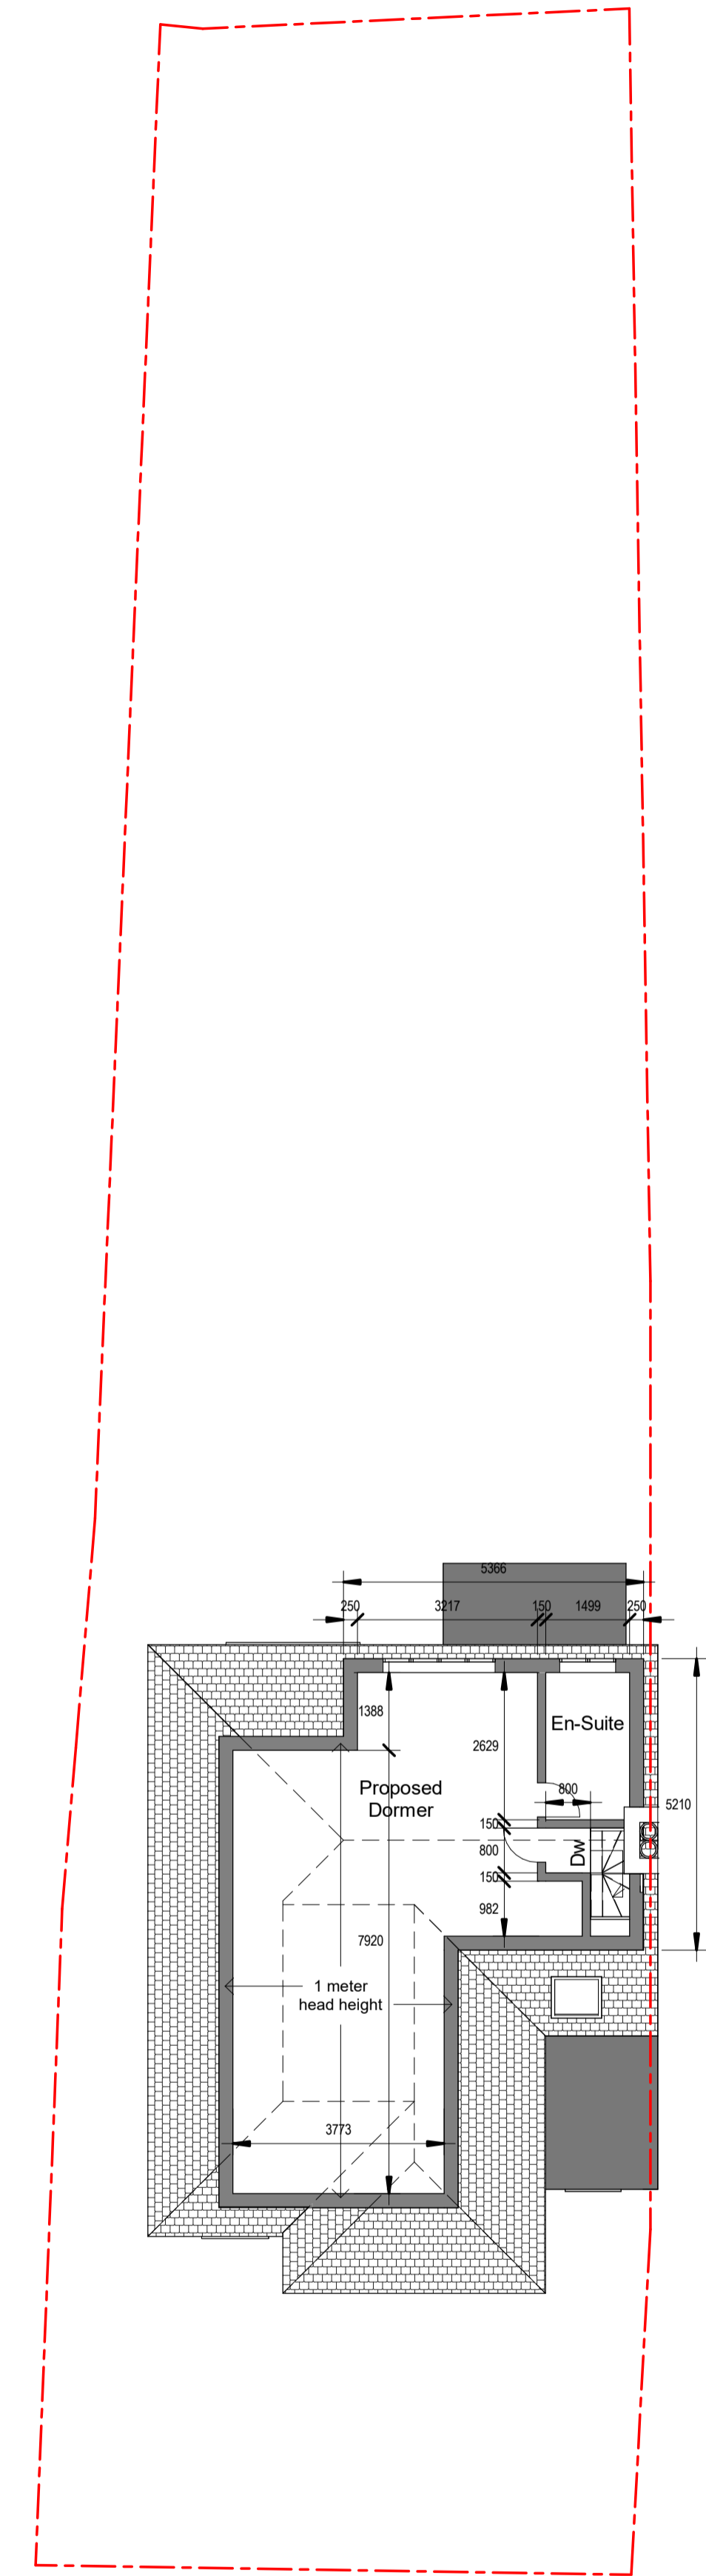

Loft Plan - Proposed
1:100

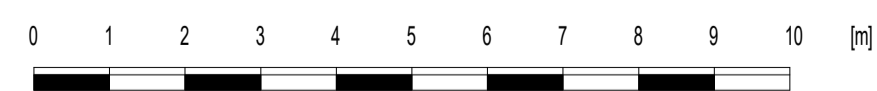

Scale Bar 1:100 @ A1

MM PLANNING & ARCHITECTURE
892 LONDON ROAD, CR7 7PB
EMAIL INFO@MMPLANNING-ARCHITECTURE.CO.UK
CONTACT 02086840333

Scale(@ A1): 1:100



Project
CRAMOND SEVENOAKS ROAD - HALSTEAD
KENT

Client
TN14-7HP

Drawing
Plans - Existing and Proposed

Number:
A101

Date:
22/09/23