

NOTES:


ORDNANCE SURVEY CROWN COPYRIGHT.
ALL RIGHTS RESERVED. LICENCE NUMBER 100020449

THIS DRAWING INCLUDING THE DESIGN AND DETAILS DEPICTED THEREON ARE THE COPYRIGHT OF MPJ DESIGN ASSOCIATES LTD AND IS FOR THE PURPOSES OF ILLUSTRATIVE PLANNING ONLY. IT SHOULD NOT BE USED DURING THE CONSTRUCTION PHASE AND ALL DIMENSIONS AND LEVELS MUST BE CHECKED PRIOR TO THE PRODUCTION OF WORKING DRAWINGS.


produced in association with . . .




TOTAL FOOTPRINT 130.9 sq.m
TOTAL VOLUME 408.5 cu.m

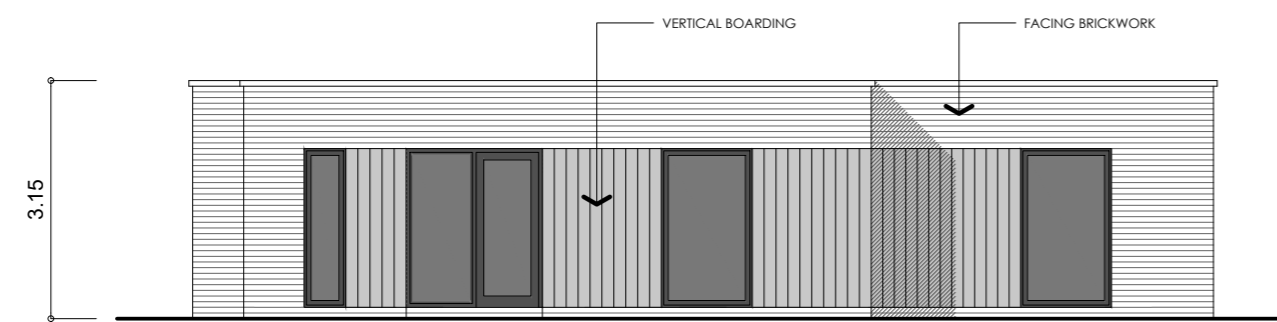

ELEVATION from west

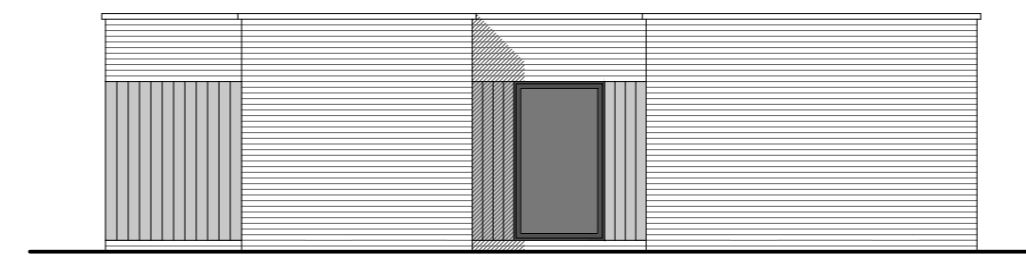


ELEVATION from north

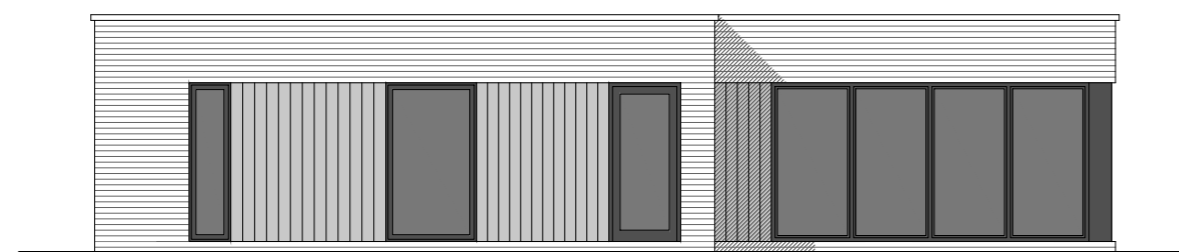



ELEVATION from east



ELEVATION from south

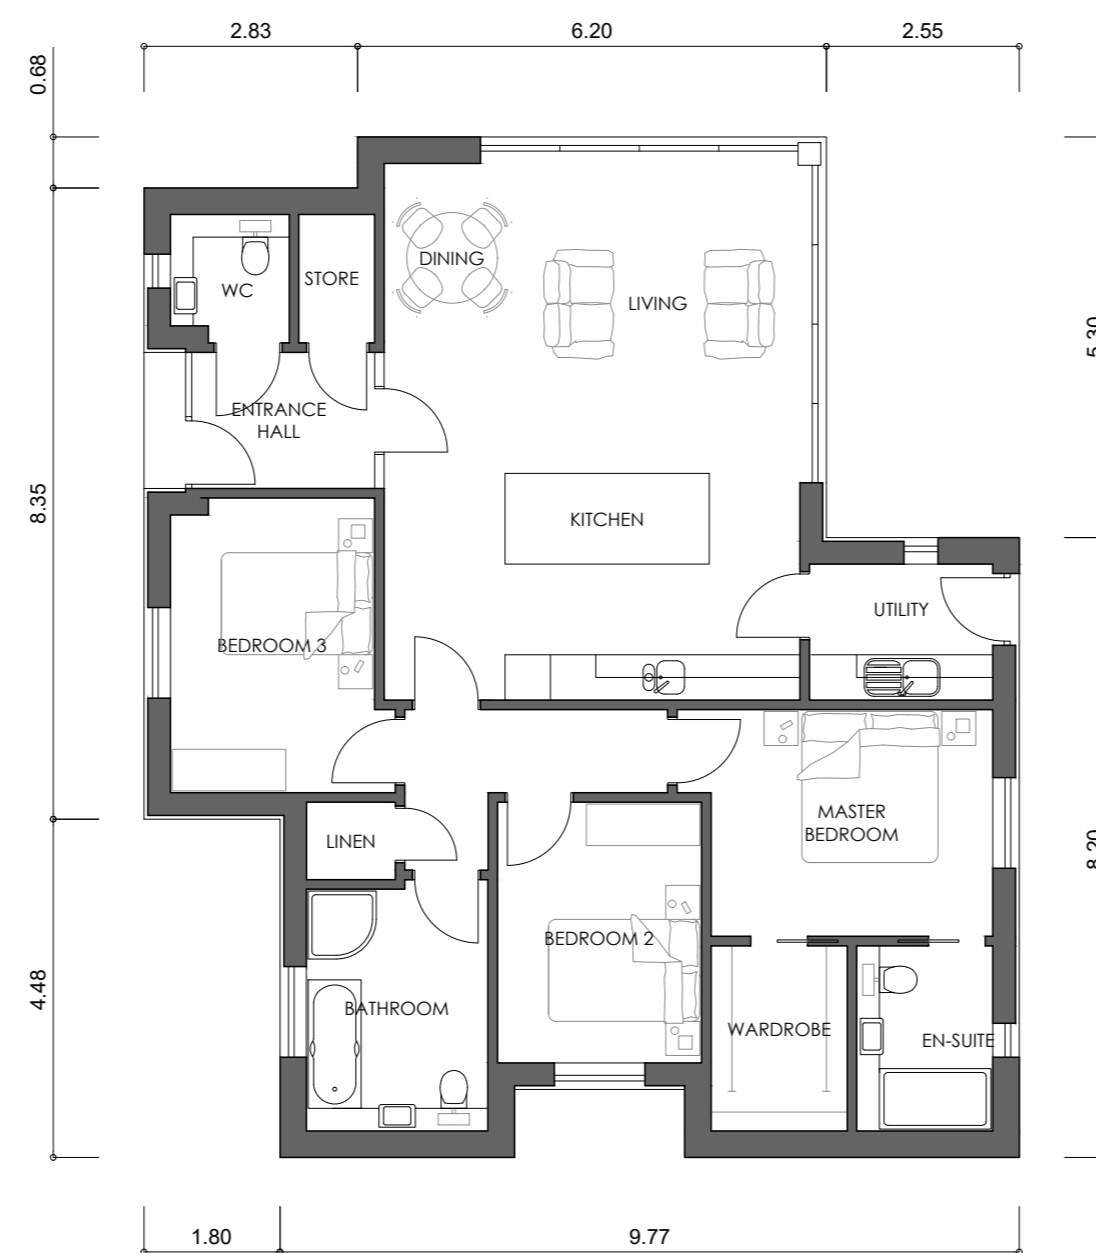

FLOORPLAN

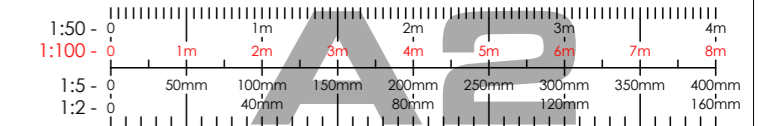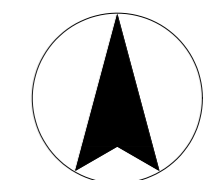

Client Mr and Mrs Melbourn

Job proposed new dwelling following the removal of existing stables Park Lane, LAMBLEY

Title Proposed Floorplan and Elevations

Scale 1:100 Dwg No 23/473-05
Date Aug 2023

MPJ DESIGN ASSOCIATES Ltd
4 CHURCH STREET
BARLBOROUGH
CHESTERFIELD, S43 4EP
tele: 01246 819259
mob: 07841 353141
marlynjones@btinternet.com

