




ELEVATION FROM SOUTH

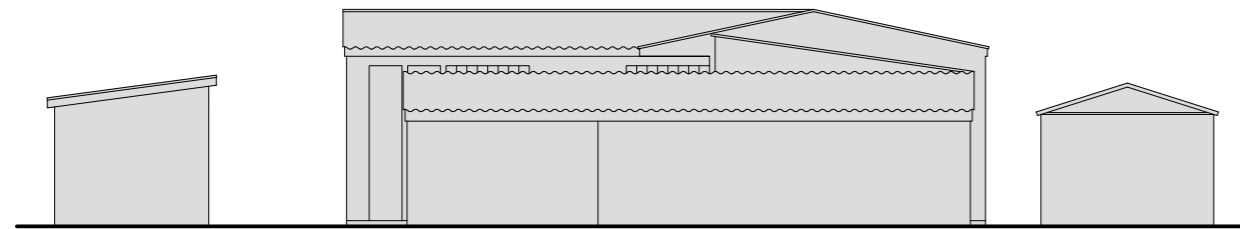


ELEVATION FROM EAST

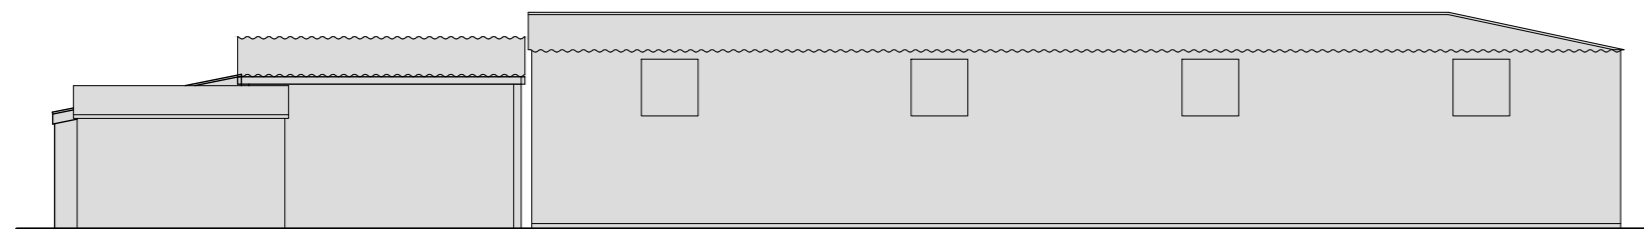

ELEVATION FROM NORTH

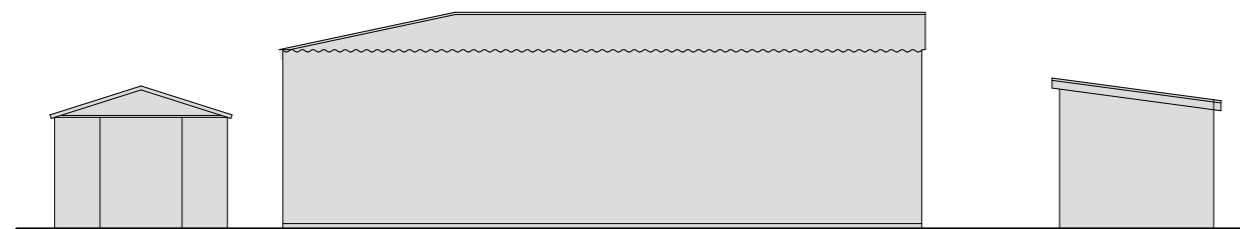

ELEVATION FROM WEST

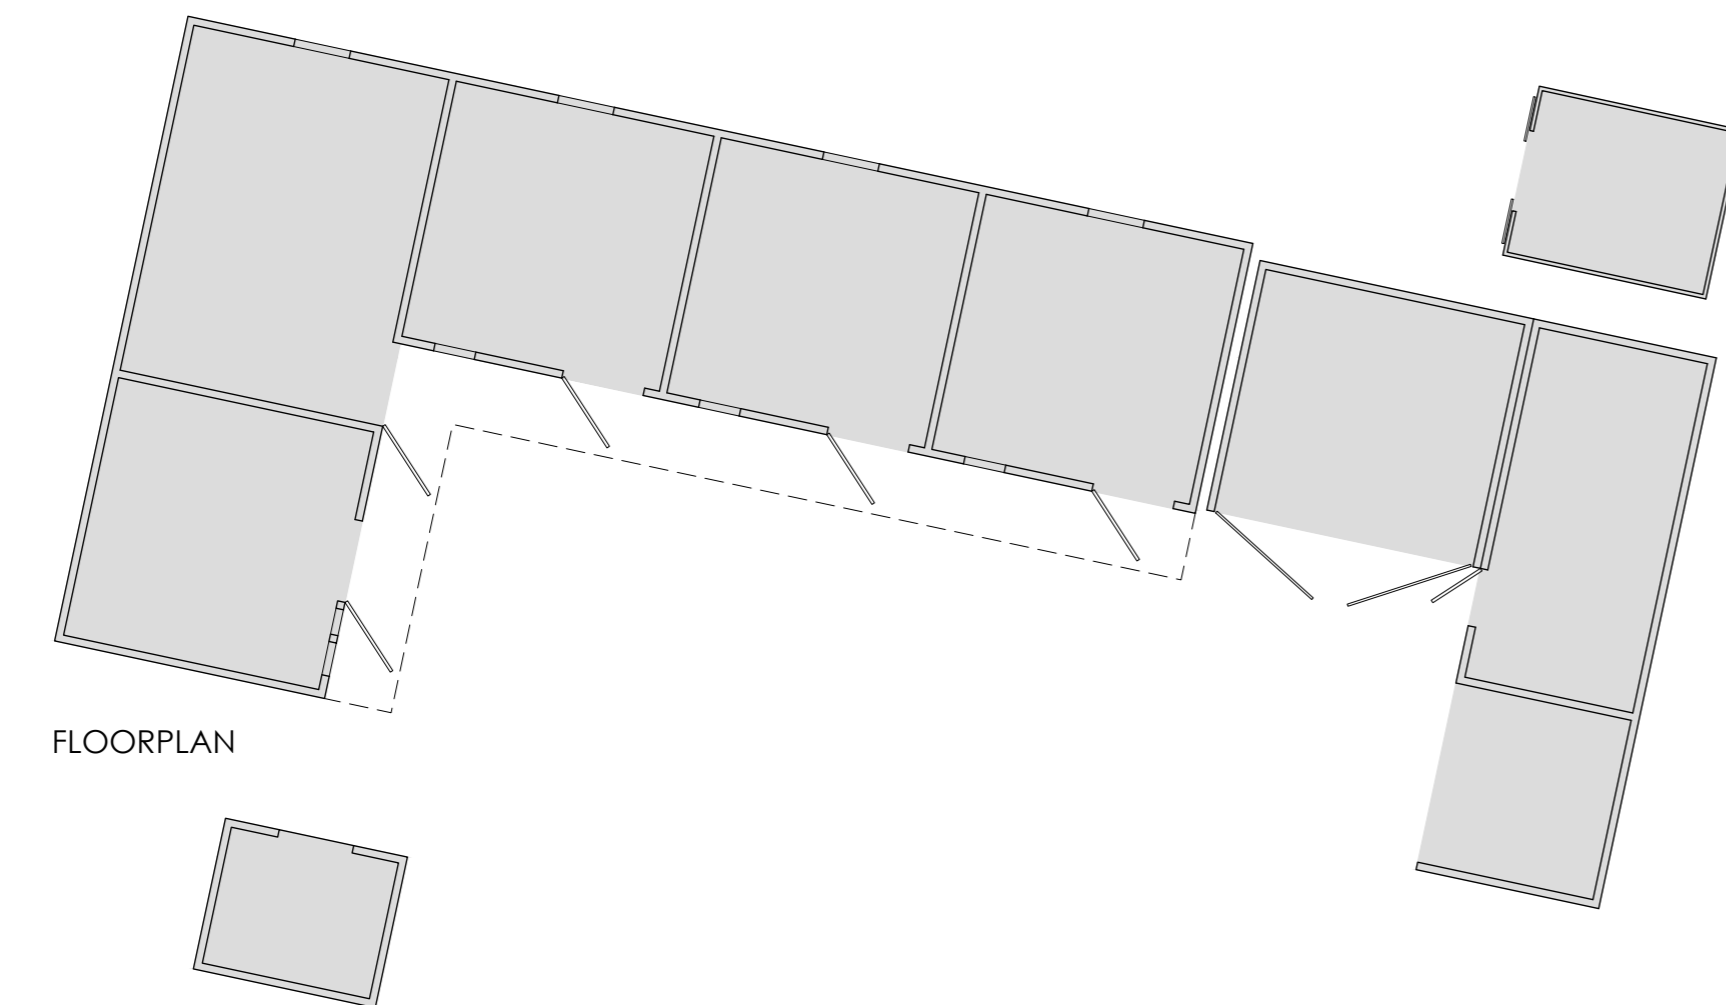

FLOORPLAN


NOTES:

THIS DRAWING INCLUDING THE DESIGN AND DETAILS DEPICTED THEREON ARE THE COPYRIGHT OF MPJ DESIGN ASSOCIATES LTD AND IS FOR THE PURPOSES OF ILLUSTRATIVE PLANNING ONLY. IT SHOULD NOT BE USED DURING THE CONSTRUCTION PHASE AND ALL DIMENSIONS AND LEVELS MUST BE CHECKED PRIOR TO THE PRODUCTION OF WORKING DRAWINGS.


produced in association with ...




TOTAL FOOTPRINT	162 sq.m
TOTAL VOLUME	409 cu.m

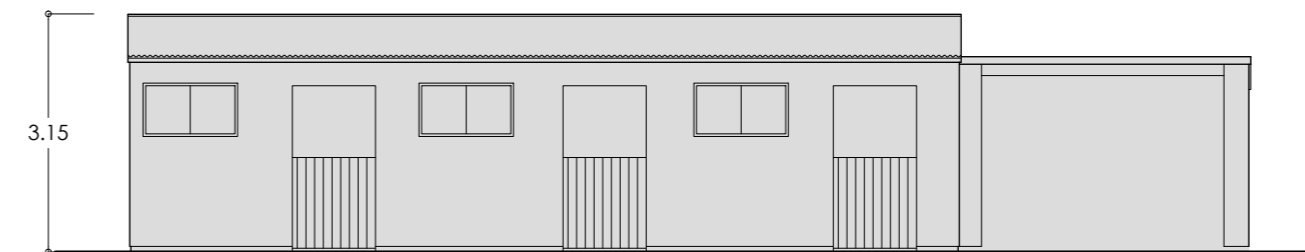


ELEVATION FROM NORTH

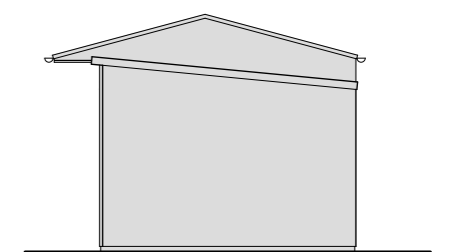


ELEVATION FROM WEST

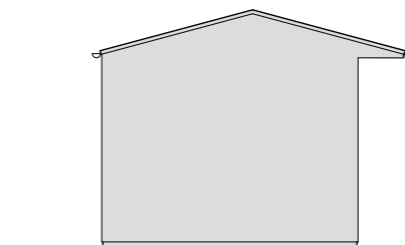


ELEVATION FROM EAST

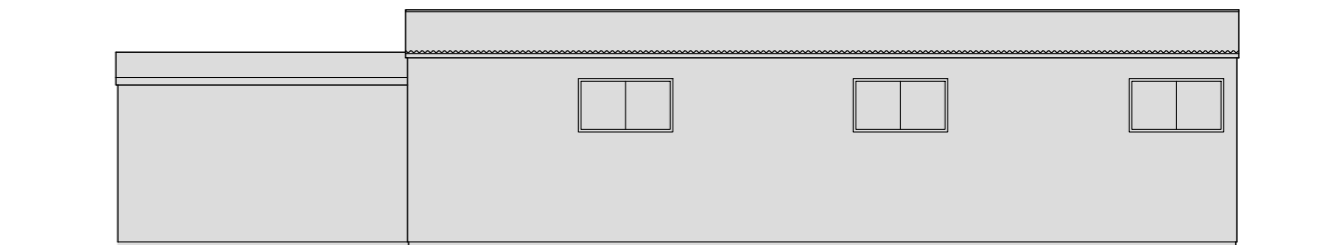

ELEVATION FROM SOUTH

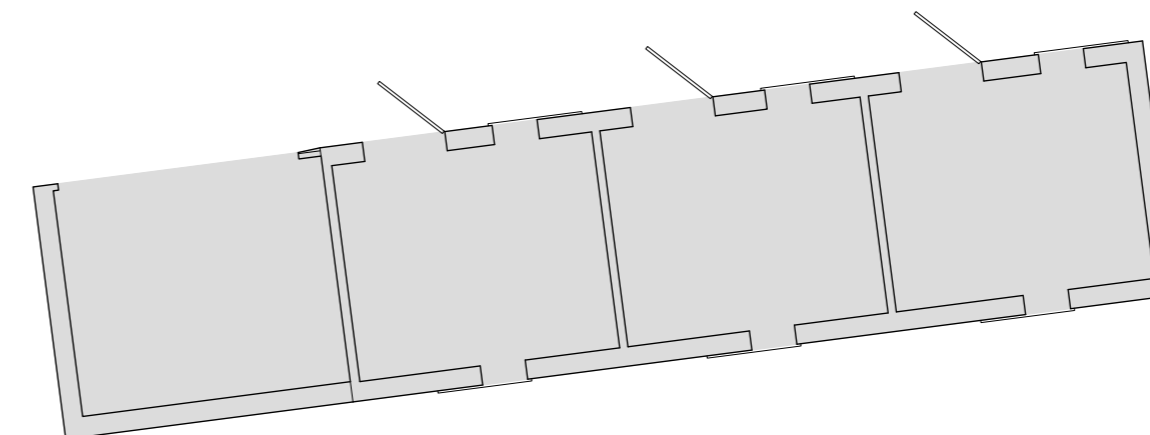

FLOORPLAN

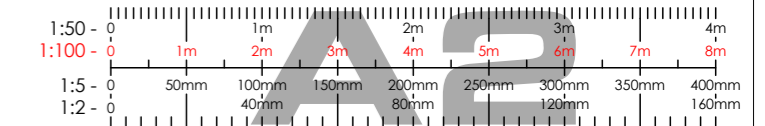

Client	Mr and Mrs Melbourn
Job	proposed new dwelling following the removal of existing stables Park Lane, LAMBLEY
Title	Existing Buildings
Scale	1:100
Date	Aug 2023
Dwg No	23/473-04

MPJ DESIGN ASSOCIATES Ltd
4 CHURCH STREET
BARLBOROUGH
CHESTERFIELD, S43 4EP
tele: 01246 819259
mob: 07841 353141
marfynpiones@btinternet.com

