



NOTES:



ORDNANCE SURVEY CROWN COPYRIGHT.
ALL RIGHTS RESERVED. LICENCE NUMBER 100020449

THIS DRAWING INCLUDING THE DESIGN AND DETAILS DEPICTED THEREON ARE THE COPYRIGHT OF MPJ DESIGN ASSOCIATES LTD AND IS FOR THE PURPOSES OF ILLUSTRATIVE PLANNING ONLY. IT SHOULD NOT BE USED DURING THE CONSTRUCTION PHASE AND ALL DIMENSIONS AND LEVELS MUST BE CHECKED PRIOR TO THE PRODUCTION OF WORKING DRAWINGS.

produced in association with . . .



EV/ULEV CHARGING POINT
Infrastructure provided for a 7kw Mode 3 with a Type 2 Connector fed from a 230v 32amp supply.

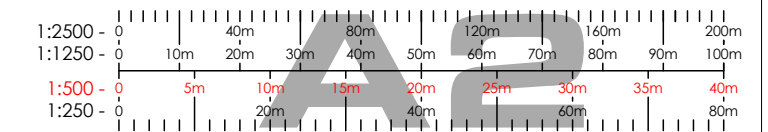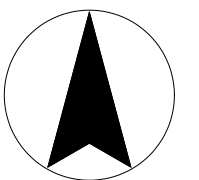

Client
Mr and Mrs Melbourn

Job
proposed new dwelling following the
removal of existing stables
(redevelopment of previously developed land)
Park Lane, LAMBLEY

Title
Proposed Layout Plan

Scale 1:500 Dwg No 23/473-03
Date Aug 2023

MPJ DESIGN ASSOCIATES Ltd
4 CHURCH STREET
BARLBOROUGH
CHESTERFIELD, S43 4EP

tele: 01246 819259
mob: 07841 353141
martynpjones@btinternet.com

