



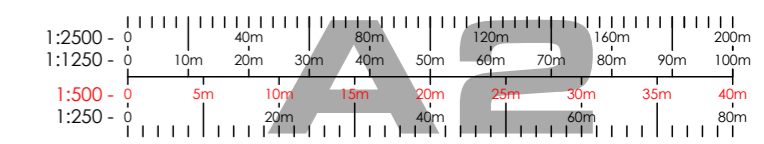

NOTES:
 ORDNANCE SURVEY CROWN COPYRIGHT.
 ALL RIGHTS RESERVED. LICENCE NUMBER 100020449
 THIS DRAWING INCLUDING THE DESIGN AND DETAILS DEPICTED THEREON ARE THE COPYRIGHT OF MPJ DESIGN ASSOCIATES LTD AND IS FOR THE PURPOSES OF ILLUSTRATIVE PLANNING ONLY. IT SHOULD NOT BE USED DURING THE CONSTRUCTION PHASE AND ALL DIMENSIONS AND LEVELS MUST BE CHECKED PRIOR TO THE PRODUCTION OF WORKING DRAWINGS.

produced in association with . . .
iba planning

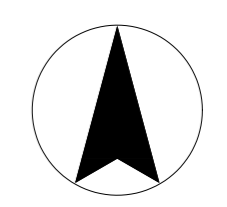

Client **Mr and Mrs Melbourn**

Job proposed new dwelling following the removal of existing stables (redevelopment of previously developed land) **Park Lane, LAMBLEY**

Title **Existing Layout Plan**

Scale 1:500 Dwg No 23/473-02
 Date Aug 2023

MPJ DESIGN ASSOCIATES Ltd
 4 CHURCH STREET
 BARLBOROUGH
 CHESTERFIELD, S43 4EP
 tele: 01246 819259
 mob: 07841 353141
 marynjones@btinternet.com