


Typical vertical section

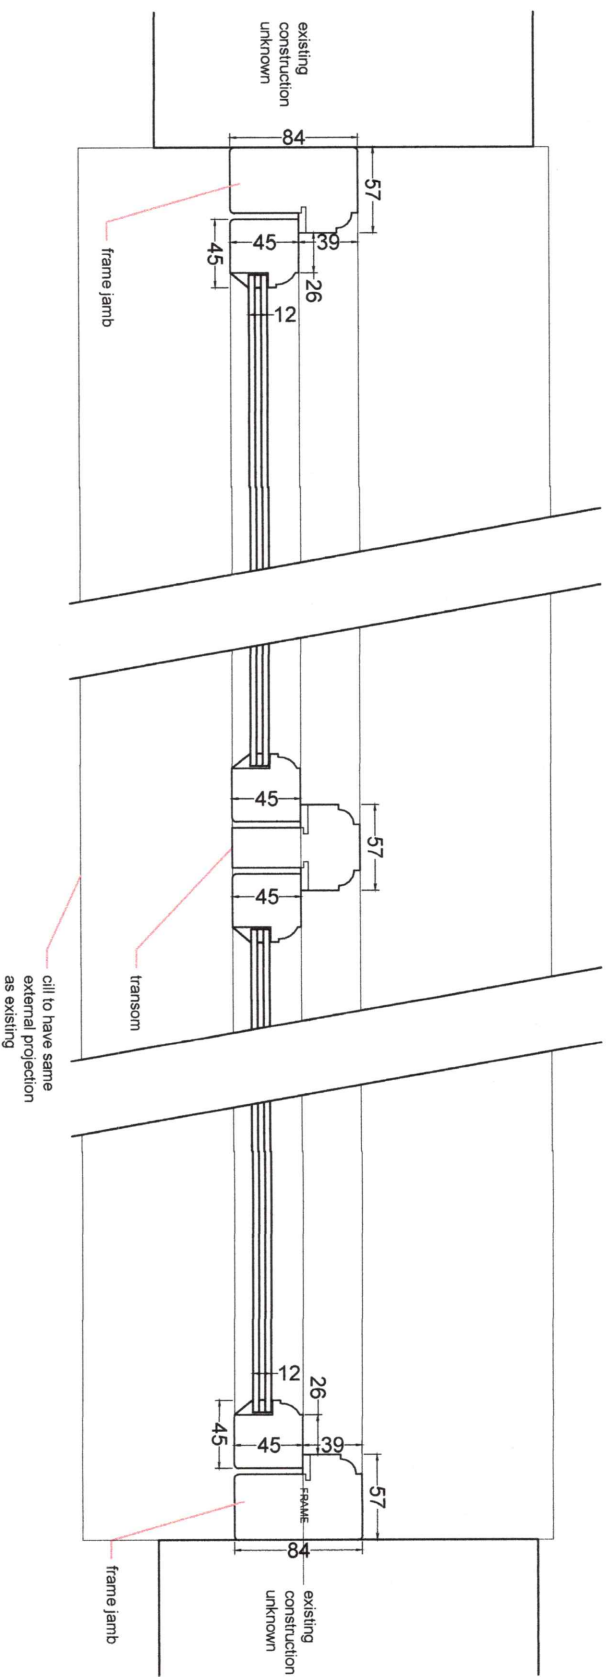

Typical plan section

Im Smilie Architectural Services
 75 Camden Road, Ipswich IP3 8JN
 telephone 01473 714209
 Do not scale from this drawing
 if in doubt ASK

Proposed replacement windows

Large scale sections through piversity
 Brown's Farmhouse, Williston Road, Barking, Suffolk IP6 8TY
 for Jeremy Spry

scale 1:5 @ A3

dra. number 2022096/ 03