


Rydon House, Talaton, EX5 2RP

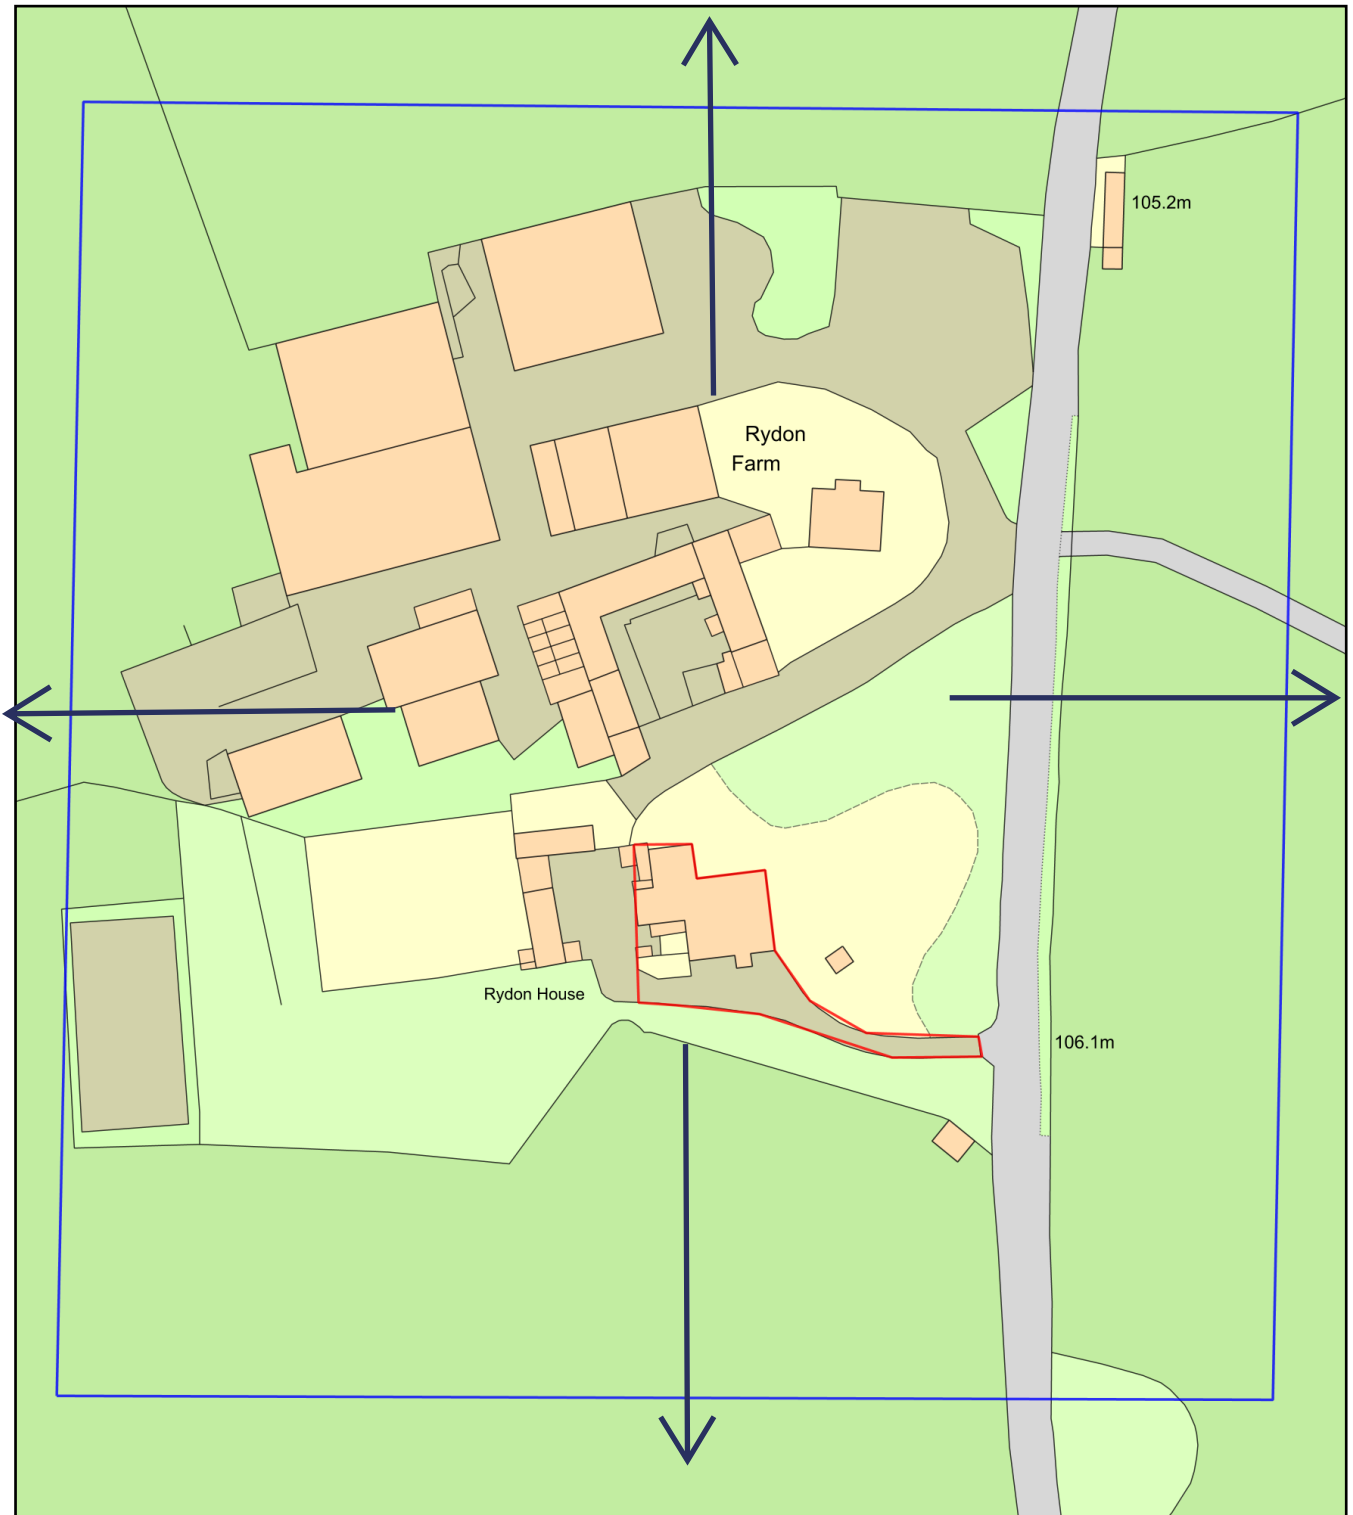

Plan Produced for: Jonathan Boles

Date Produced: 10 Sep 2023

Plan Reference Number: TQRQM23253142423140

Scale: 1:1250 @ A4