


REFER TO DRAWINGS
RH/T/01 & 02 FOR EXISTING
& PROPOSED ELEVATIONS

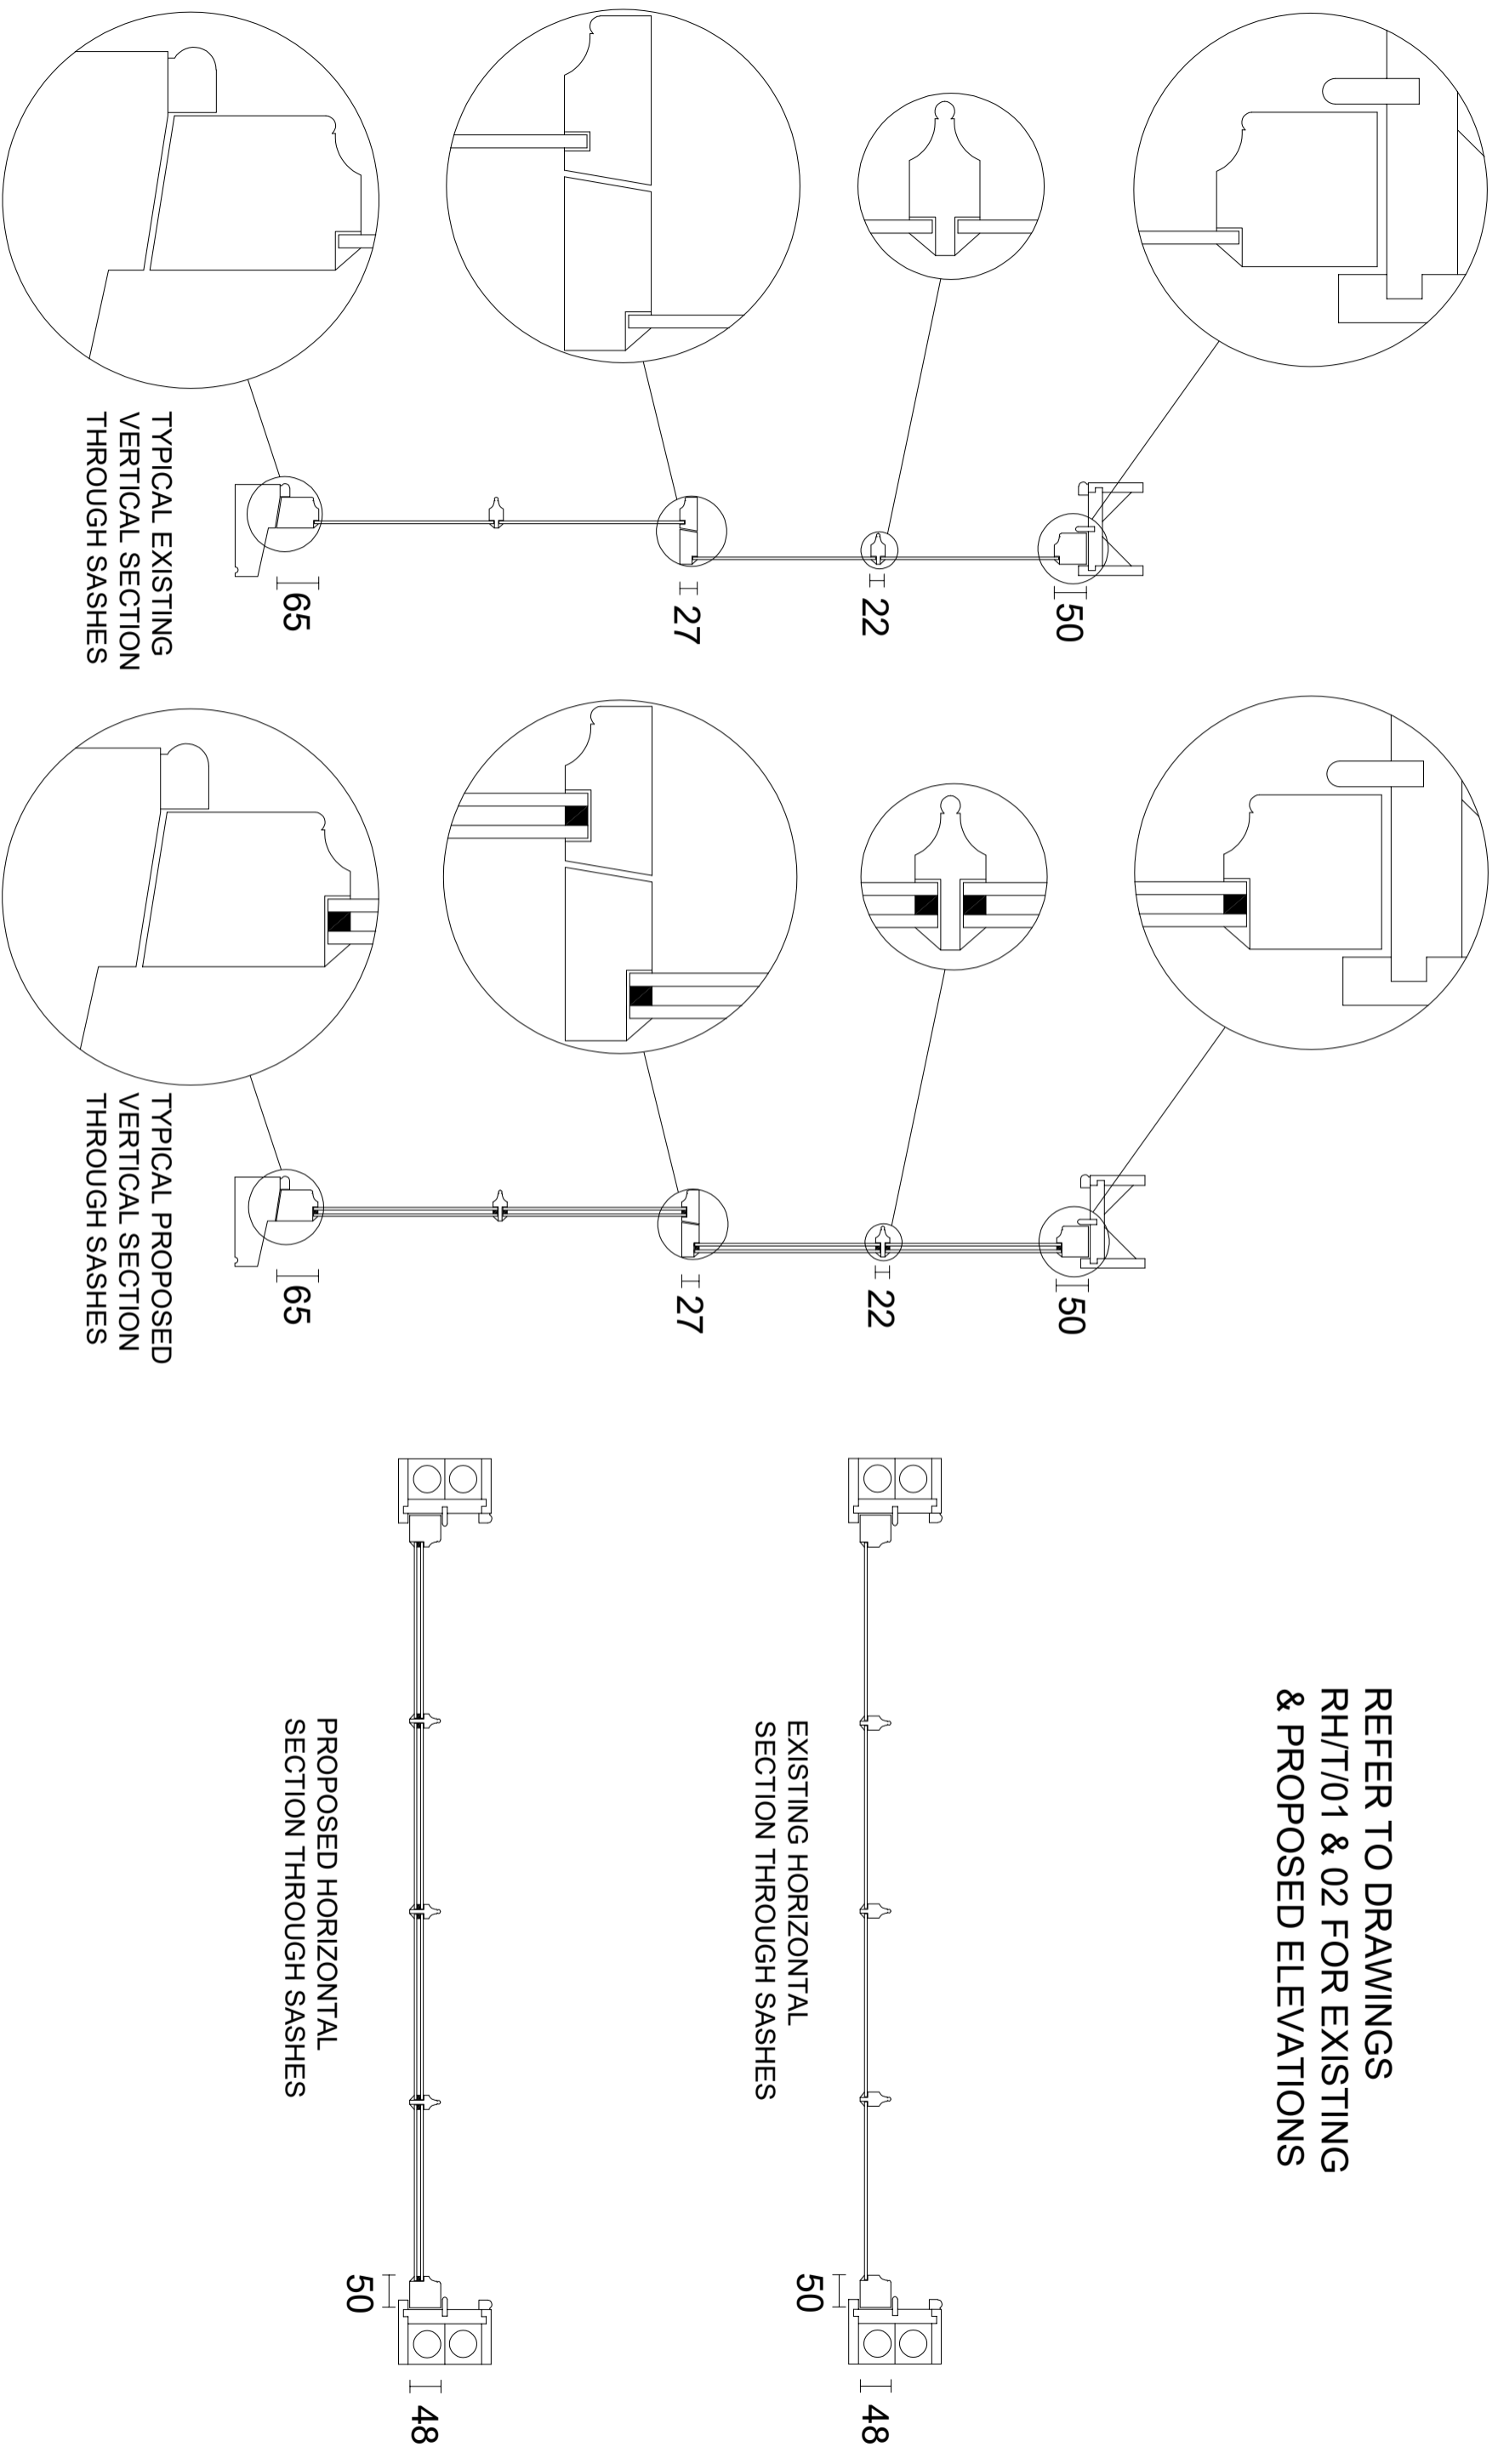

Notes:

All dimensions must be checked on site.

Ventrolia House
Crimple Court
Hornbeam Park
Harrogate
HG2 8PB

Client: Jonathan Boles

Job Title: Rydon House, Talaton

Scale: 1:10 & 1:2 @ A3

Drawn By: SM

Date: June 2023

Drawing Title:
Existing & Proposed
Replacement Sash Details

Drawing Number:
RH/T/03

Rev: