
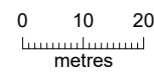


CONTRACTORS MUST CHECK ALL DIMENSIONS  
 ONLY WORK FROM FIGURED DIMENSIONS  
 DISCREPANCIES MUST BE REPORTED IMMEDIATELY TO THE  
 ARCHITECT TO AWAIT INSTRUCTIONS BEFORE PROCEEDING  
**IF IN DOUBT - ASK**

DATE | REVISION

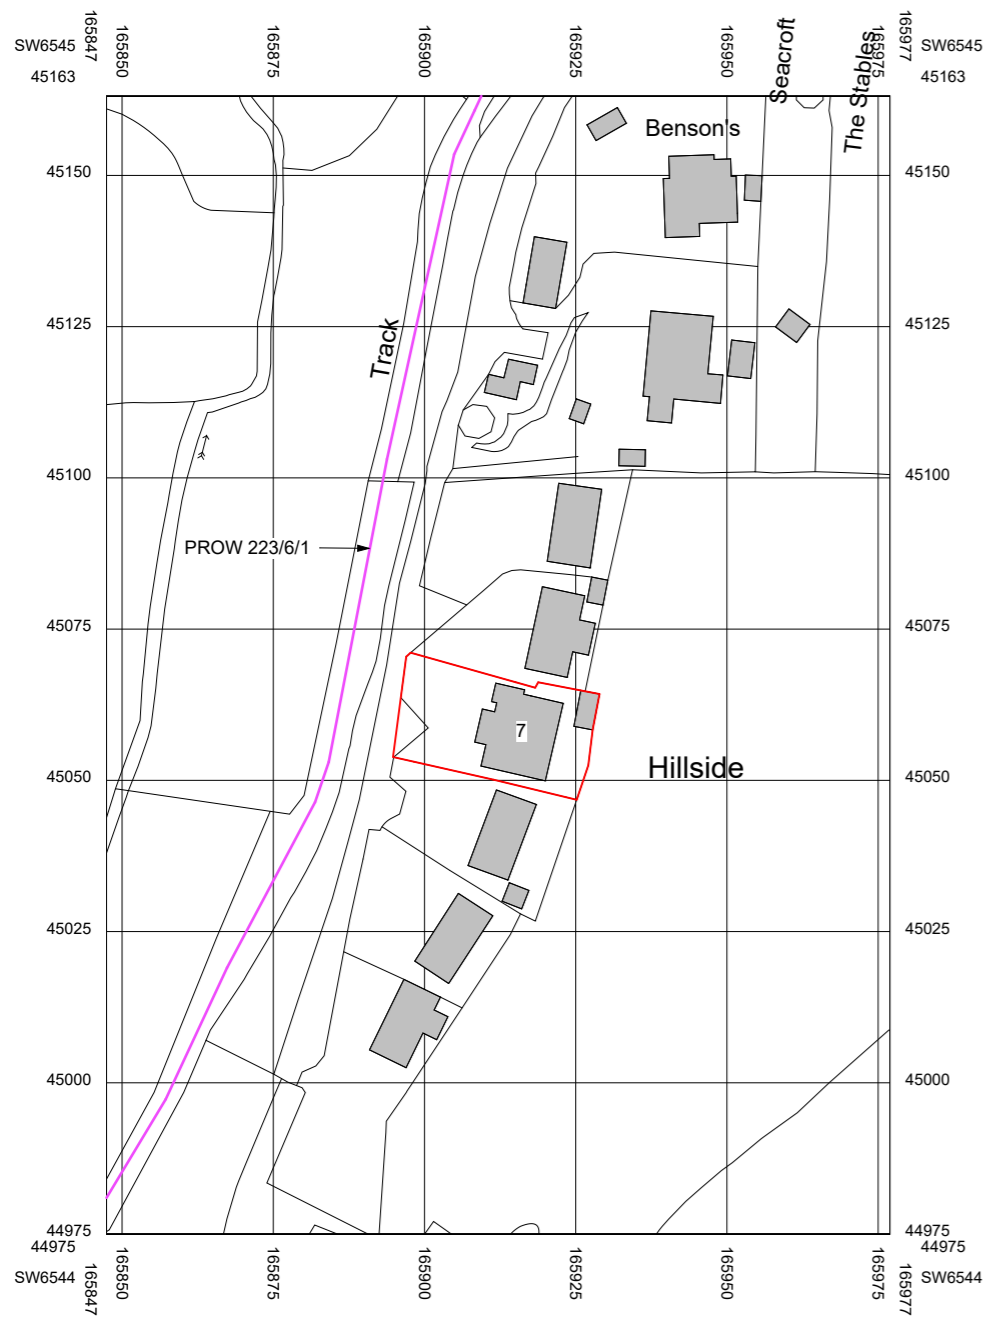


© Crown copyright 2022 Ordnance Survey 100053143

SCALE 1:1250 @ A3



SCALE IN METRES 1:1250 @ A3

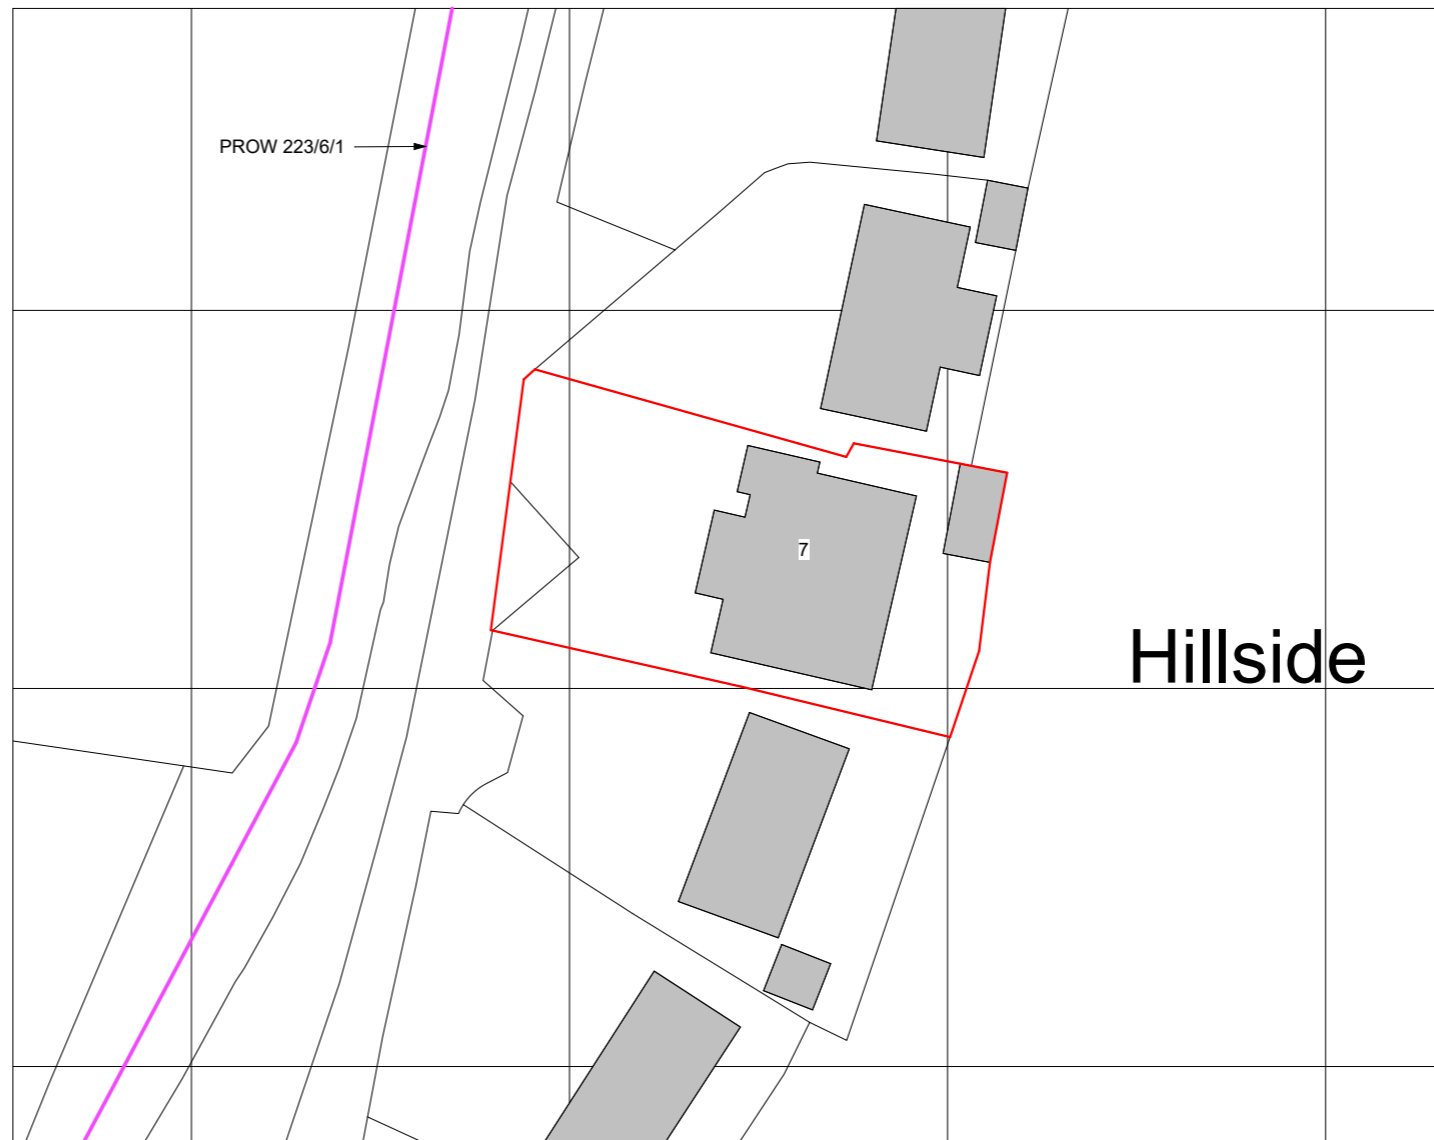

SCALE 1:500 @ A3



SCALE IN METRES 1:500 @ A3



# Site Location Plan

SCALE 1:1250@A3 & 1/500@A3

DRAWING STATUS **PLANNING** DATE **29.05.23**



NEIL DOLLEY CHARTERED ARCHITECTURAL TECHNOLOGIST - MCIAT  
 t: 07978 402327 e: neil@cdv.co.uk

CLIENT Mrs Lucinda Pattison  
 Kerensa An Mordros,  
 7 Hillside,  
 Portreath,  
 TR16 4LL.  
 PROJECT Replacement Roof & Alterations  
 Kerensa An Mordros,  
 7 Hillside,  
 Portreath,  
 DRAWING Planning  
 Site Location Plan

SCALE AS INDICATED @ A3 DIRECTOR:  
 DRAWN: NJD CHECKED: NJD

PROJECT NUMBER: STAGE: DRAWING NUMBER: REVISION:

**22007.3.001**