


CONTRACTORS MUST CHECK ALL DIMENSIONS  
 ONLY WORK FROM FIGURED DIMENSIONS  
 DISCREPANCIES MUST BE REPORTED IMMEDIATELY TO THE  
 ARCHITECT TO AWAIT INSTRUCTIONS BEFORE PROCEEDING  
**IF IN DOUBT - ASK**

DATE | REVISION


28.05.23




WEST  
ELEVATION

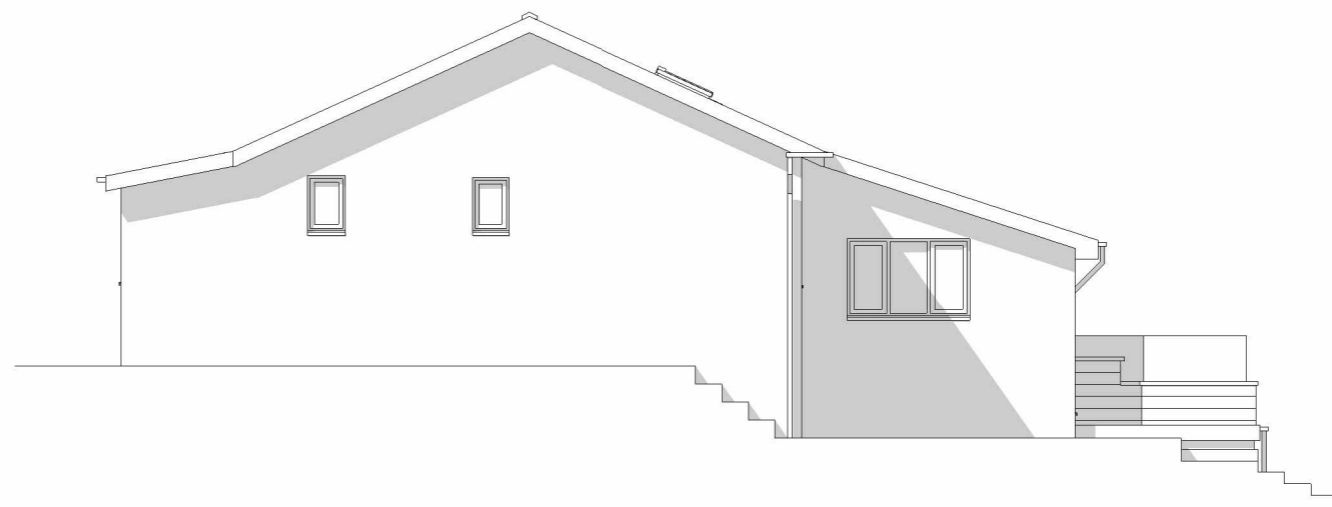

NORTH  
ELEVATION

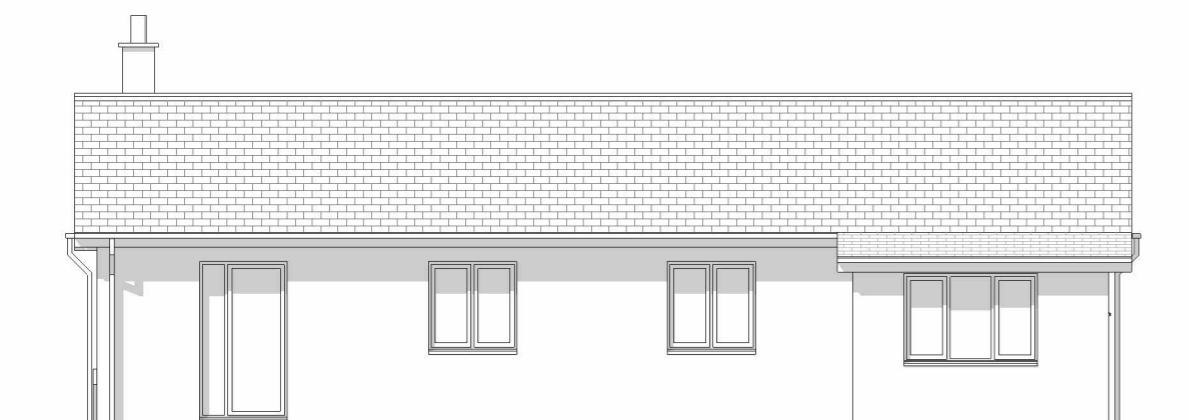


EAST  
ELEVATION

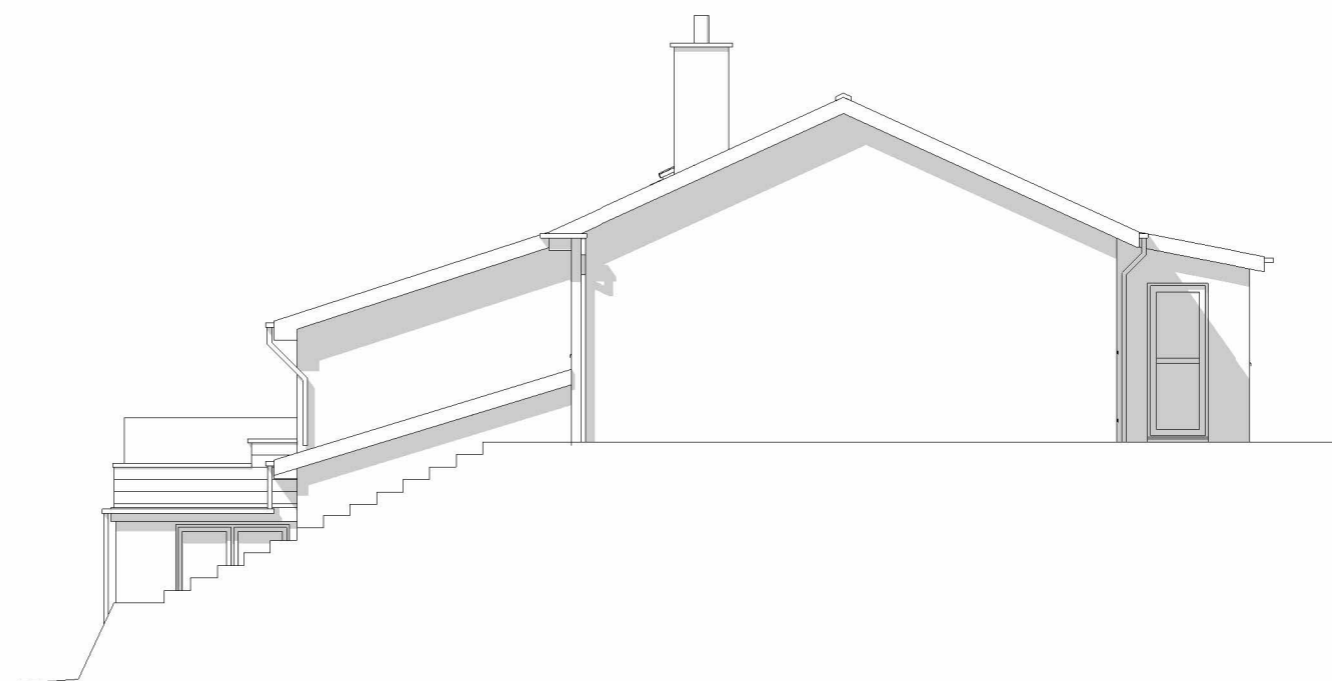

SOUTH  
ELEVATION

# Existing Elevations

SCALE 1:100 @ A3

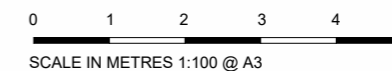

DRAWING STATUS: **PLANNING** DATE: **29.05.23**



NEIL DOLLEY CHARTERED ARCHITECTURAL TECHNOLOGIST - MCIAT  
 t: 07978 402327 e: neil@cdv.co.uk

CLIENT: Mrs Lucinda Pattison  
 Kerensa An Mordros,  
 7 Hillside,  
 Portreath,  
 TR16 4LL.  
 PROJECT: Replacement Roof & Alterations  
 Kerensa An Mordros,  
 7 Hillside,  
 Portreath,  
 DRAWING: Planning Series  
 Existing Elevations

SCALE: 1:100 @ A3 DIRECTOR: [blank]  
 DRAWN: NJD CHECKED: NJD

PROJECT NUMBER: STAGE: DRAWING NUMBER: REVISION:

**22007.3.003**