


Proposed elevations

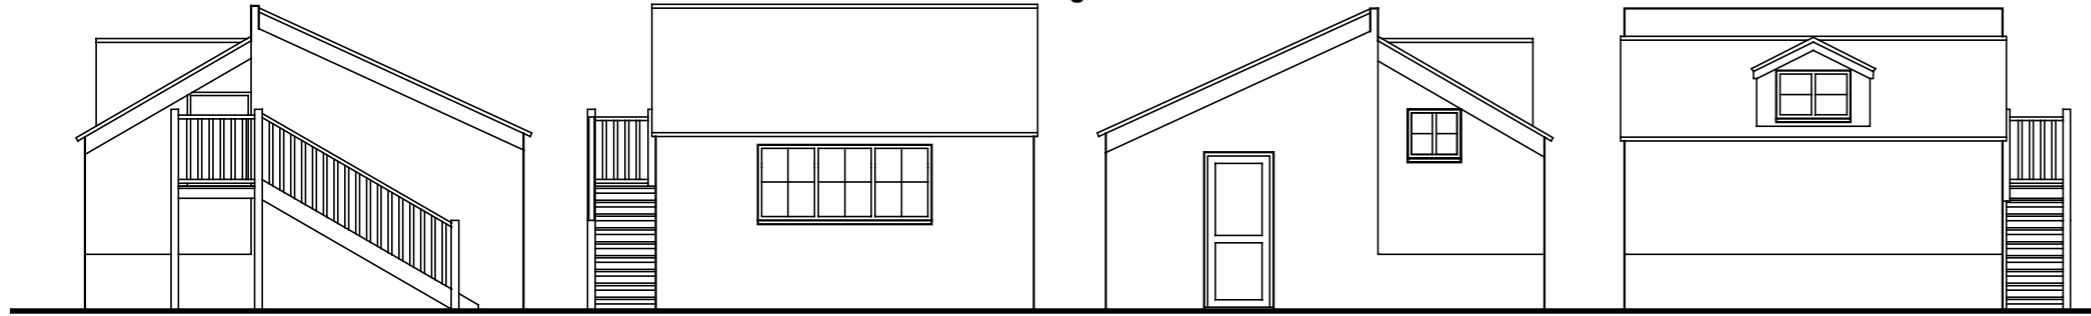

Proposed finishes:
 Roof; plain tiles to match existing
 Walls; waney edge boarding to match existing
 Fenestration; hardwood to match existing style
 Fascias, soffites, gutters etc. all to match existing

Existing elevations




Southeast


Northeast

Northwest

Southwest

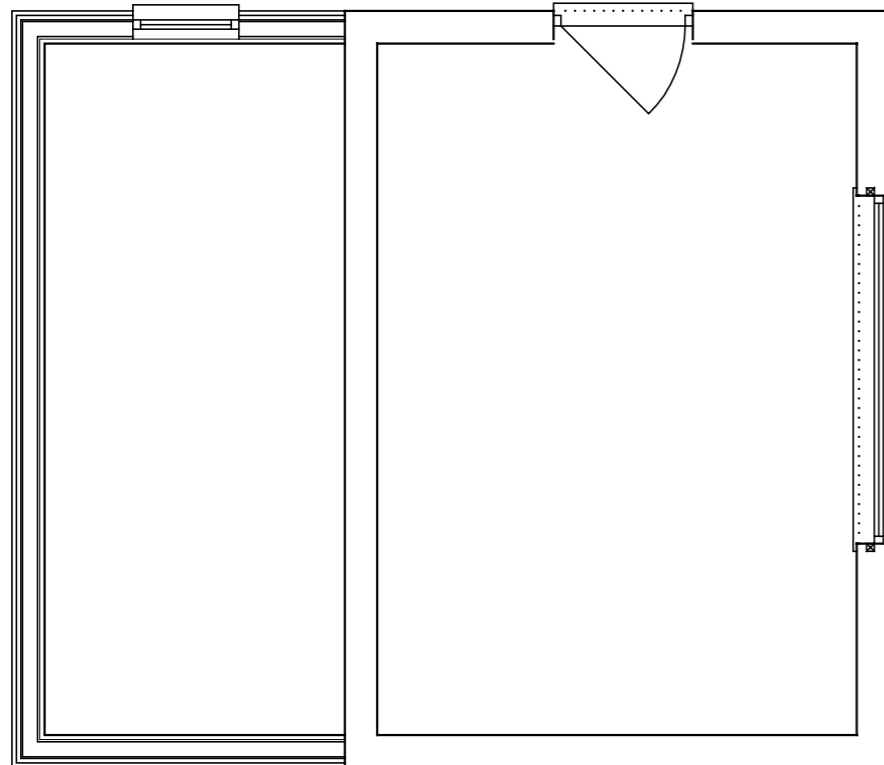

Ground floor

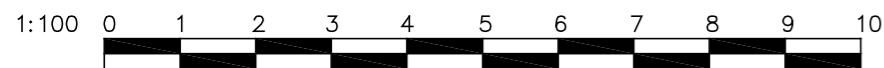


Amendments: –

BRYCESON SHAW ASSOCIATES

Surveyors and Designers

Flat 3 10A Norfolk Road, Littlehampton,
 West Sussex BN17 5PL
 Mobile: 07889 651301
 E-mail: brycesonshaw@btinternet.com

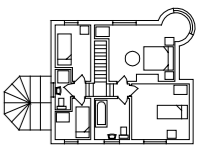

Project:

Proposed alterations; Outbuilding, 1 Watermeadow Cottages, Warningcamp Lane, Warningcamp BN18 9QL

Drawing:

Plans and elevations as existing and proposed

For:

Mr. R. Anscombe

Drawn:

PKS

Date:

September 2023

Scales:

1:50 1:100

No:

4078/01/01

To scale when printed on A3