



VC1

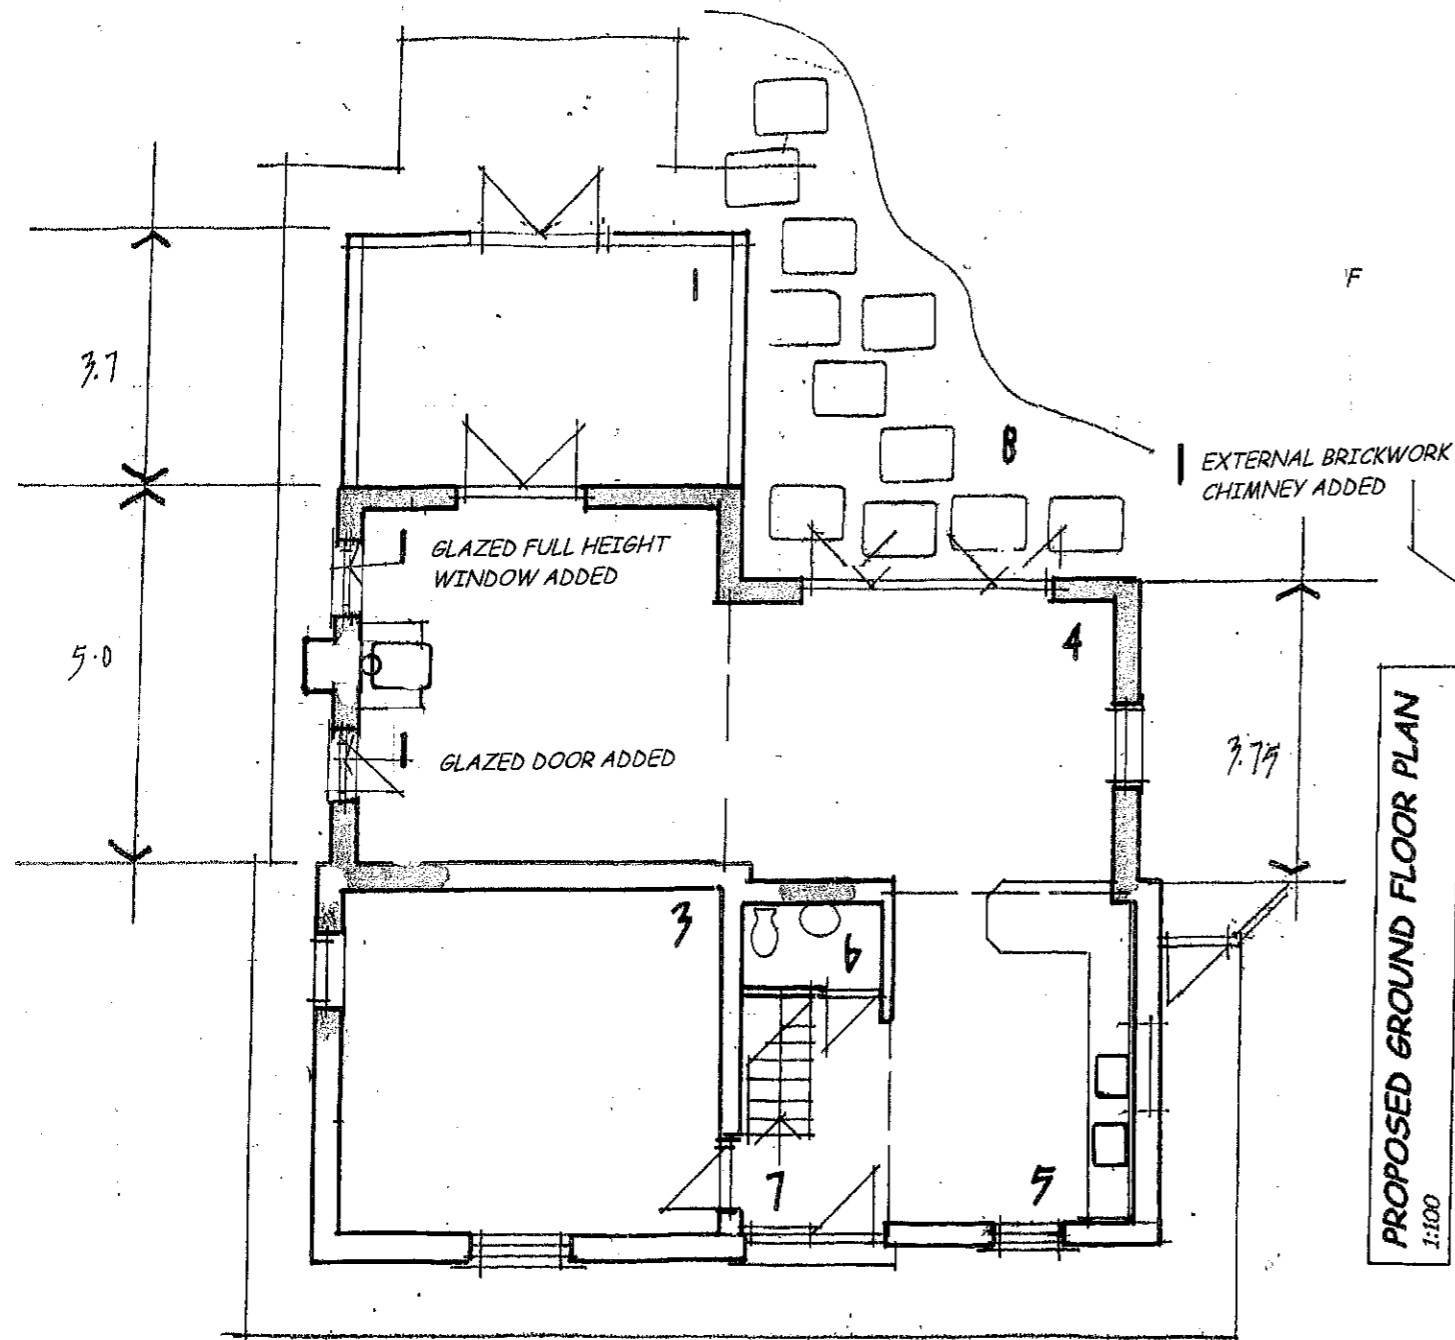

PROPOSED GROUND FLOOR PLAN
1:100

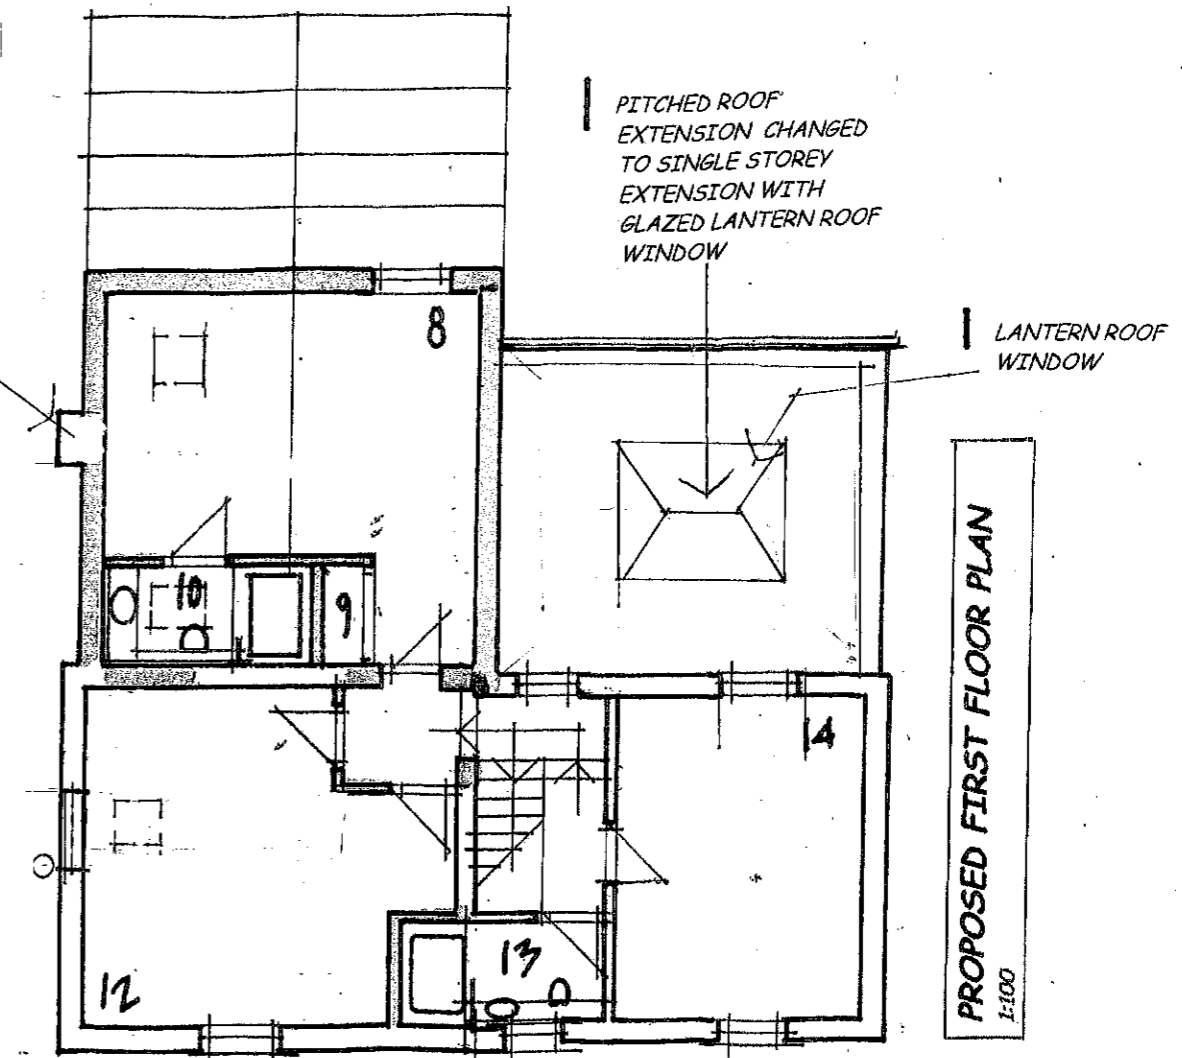

PROPOSED FIRST FLOOR PLAN
1:100

RETROSPECTIVE APPLICATION
CHANGES TO 5 THE OLD SAWMILLS SHINCLIFFE
DURHAM

RYDER ARCHITECTS
SELF BUILD + DESIGN
The Studio
Sylvan Vista, Brancepeth Village,
Durham, DH7 8DT
email selfbuildarchitects@hotmail.com
Phones. 0191 3784727 : 07802 740150