


Project Client

Drawing Proposed Elevations
Drawing no. 372/09
Revision -

17a Galgate, Barnard Castle Mr Musto & Mrs Bainbridge Scale 1:50 @ A3
Date July 2023

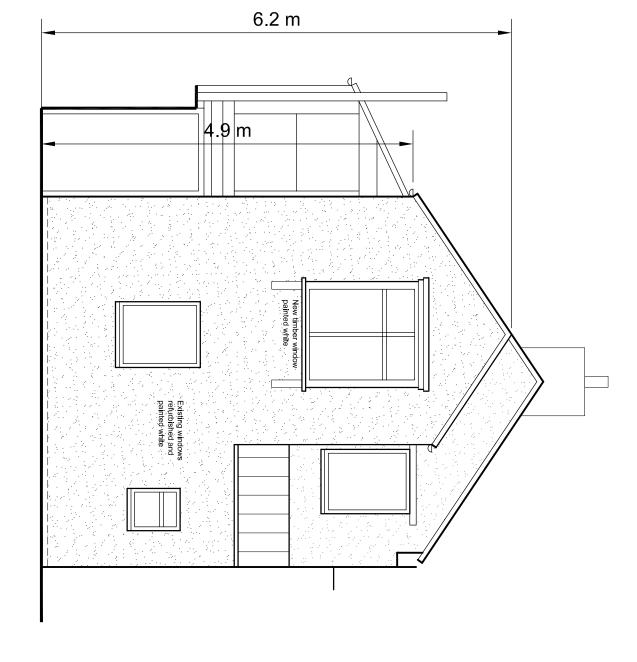

REAR (South East) ELEVATION