



PROPOSED FRONT (NORTH) ELEVATION

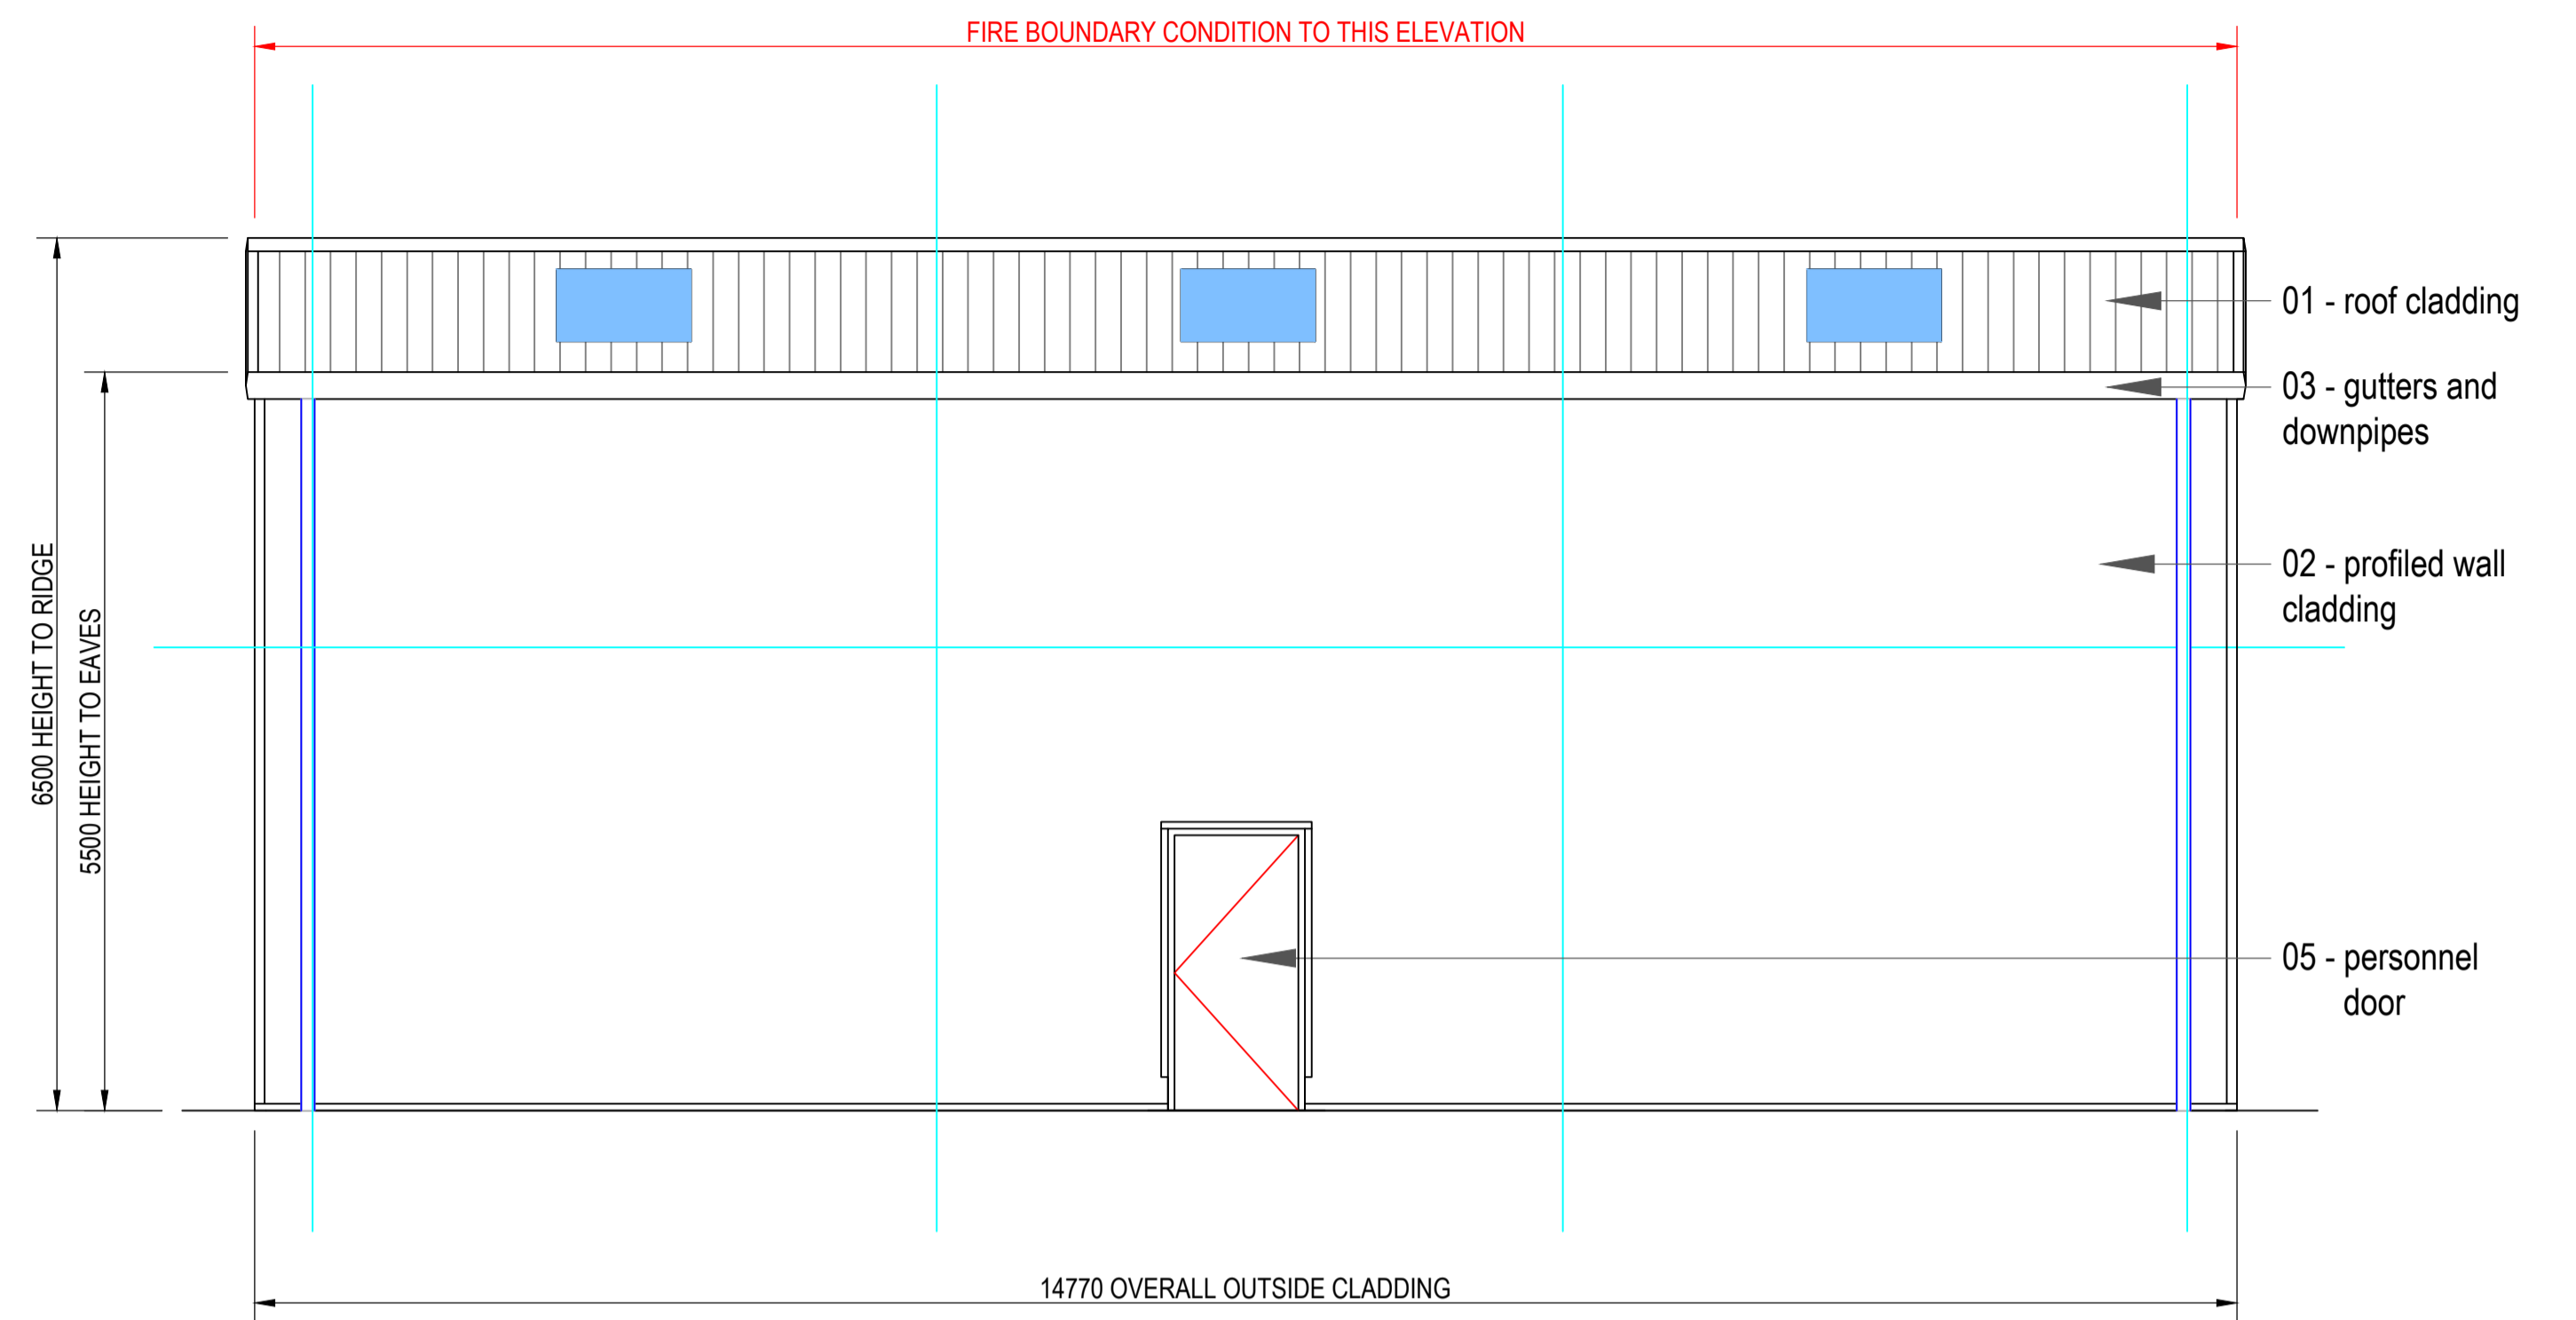


PROPOSED REAR (SOUTH) ELEVATION

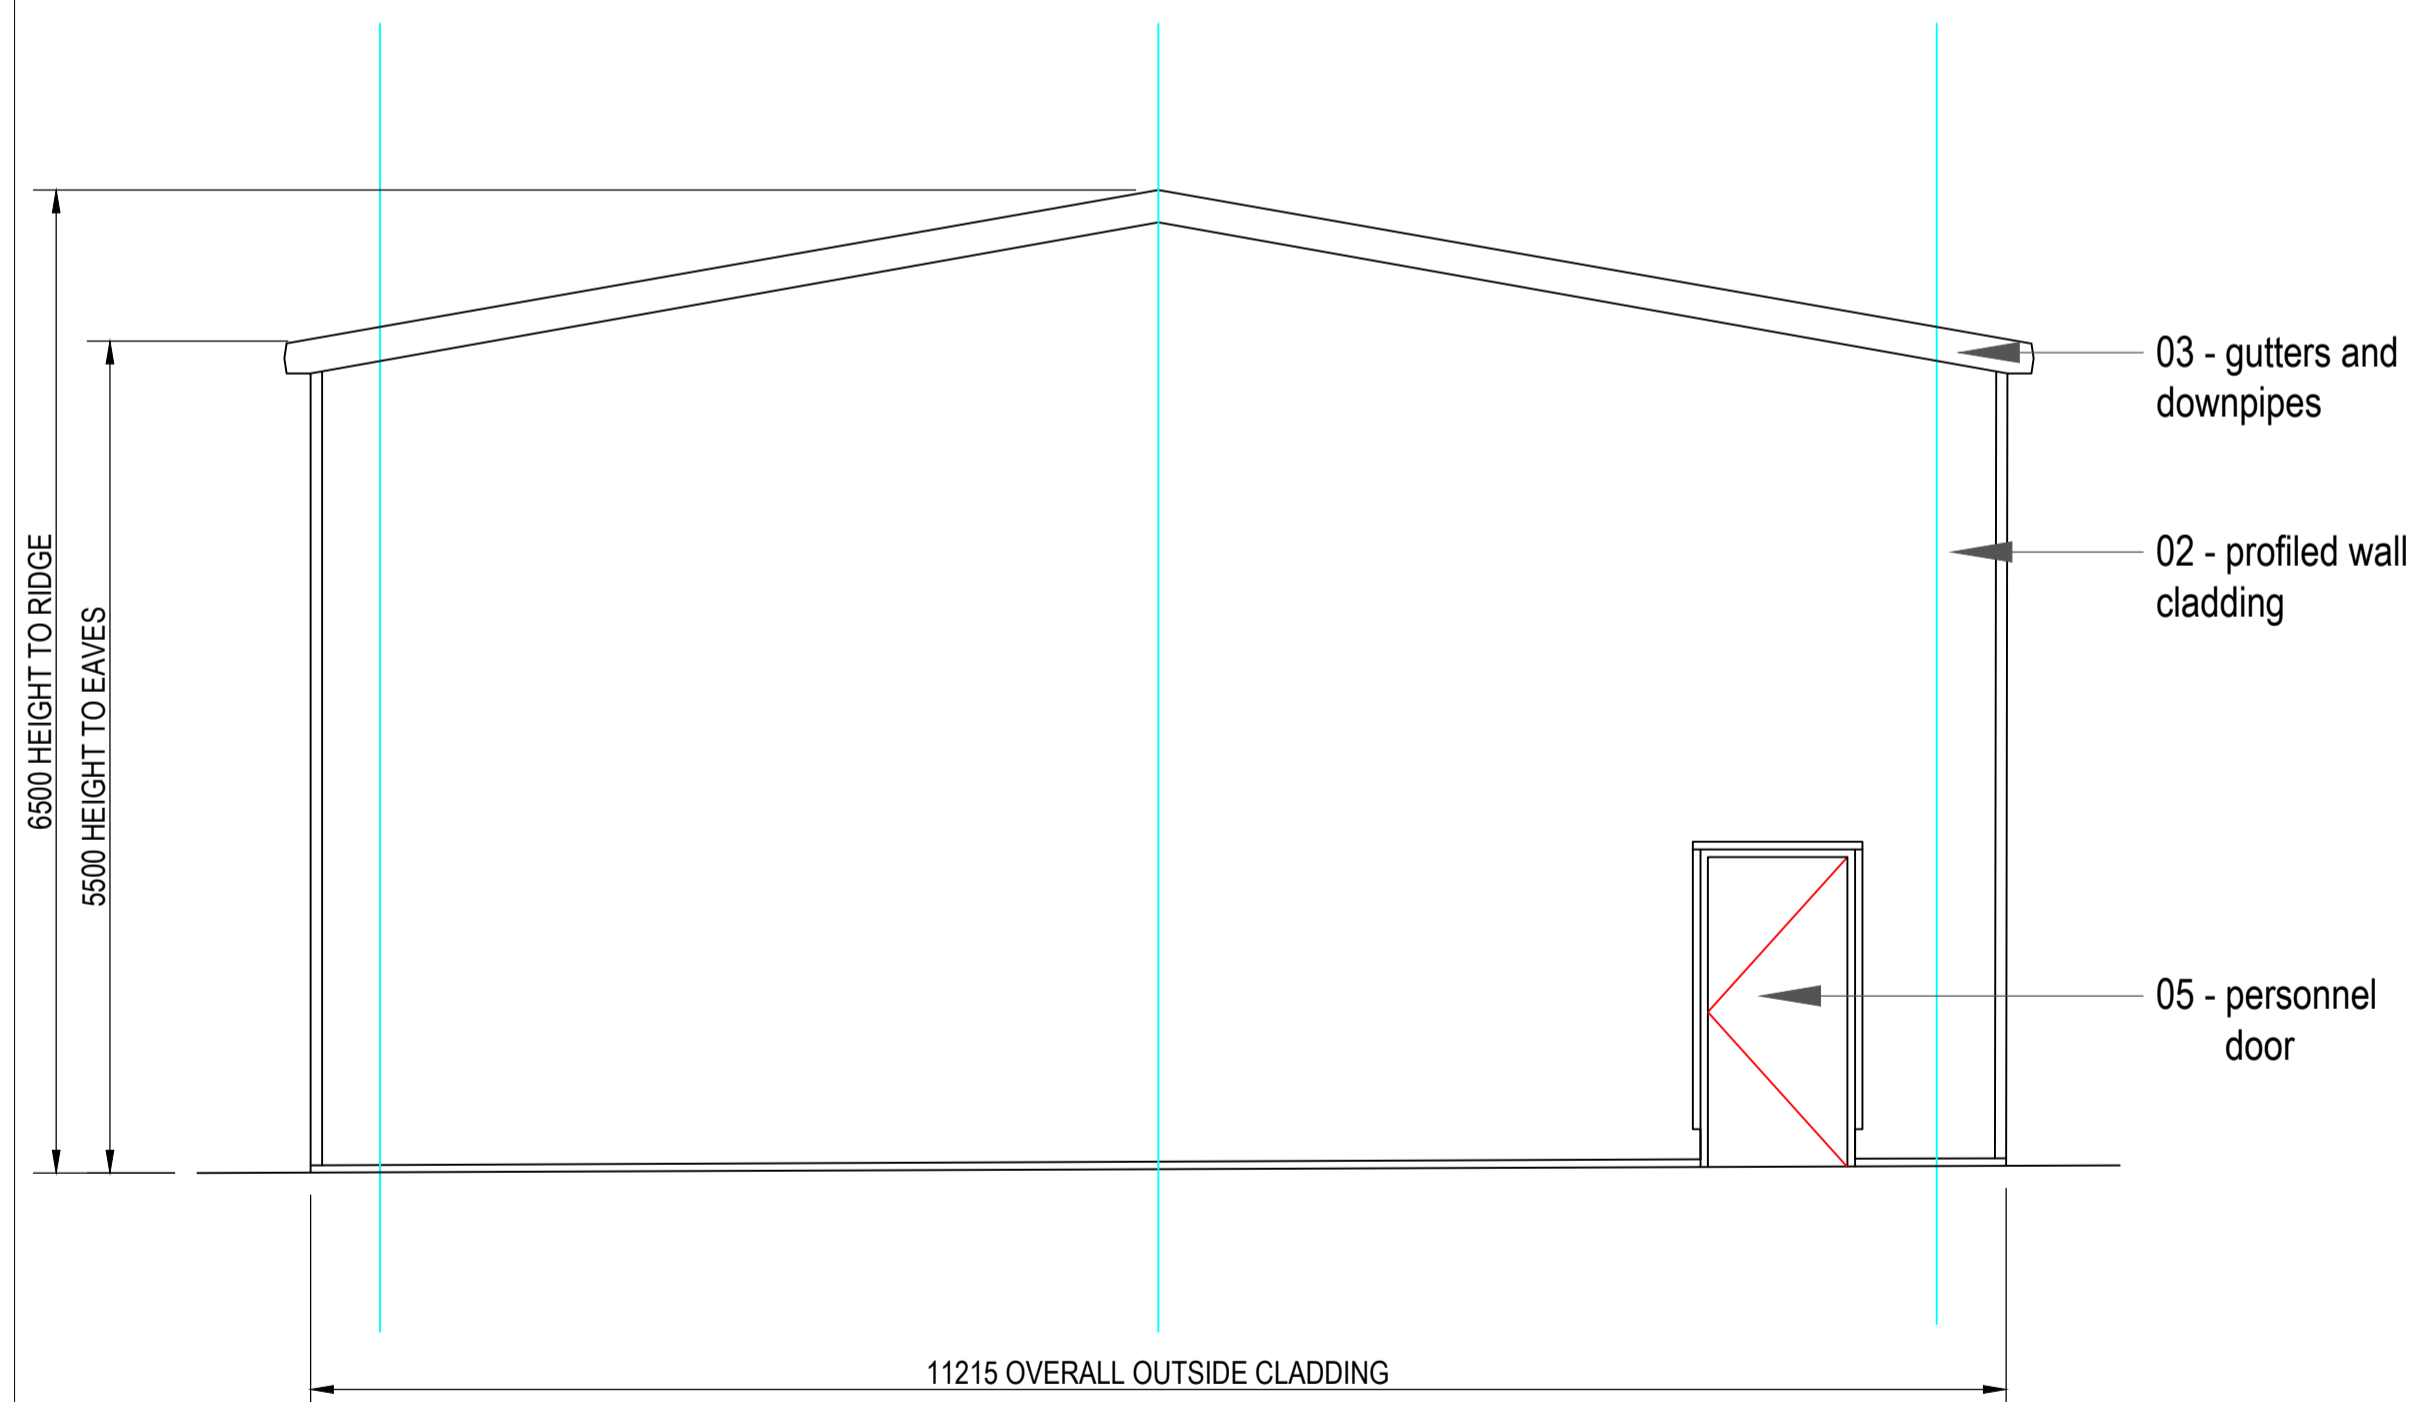

PROPOSED SIDE (EAST) ELEVATION


EXTERNAL MATERIALS

- 01 Kingspan KS 1000 RW trapezoidal profile composite insulated roof panels with XL Forte finish. Roof to include triple skin factory assembled non-fragile rooflights equivalent to 10% of the ground floor area. COLOUR: Goosewing Grey BS 10A05.
- 02 Kingspan KS1000RW vertically laid profiled composite wall cladding with XL Forte finish. COLOUR: Goosewing Grey BS 10A05.
- 03 Polyester powder coated, externally mounted 'trimline' profile aluminium gutter and matching square section rainwater downpipes. Colorcoat HPS200 Ultra finish. COLOUR: Merlin Grey BS 18B25.
- 04 Electrically operated, sectional, insulated goods doors with metal faced, factory finished panels. COLOUR: Merlin Grey BS 18B25.
- 05 Proprietary steel doorset with factory finish. COLOUR: Merlin Grey BS 18B25.

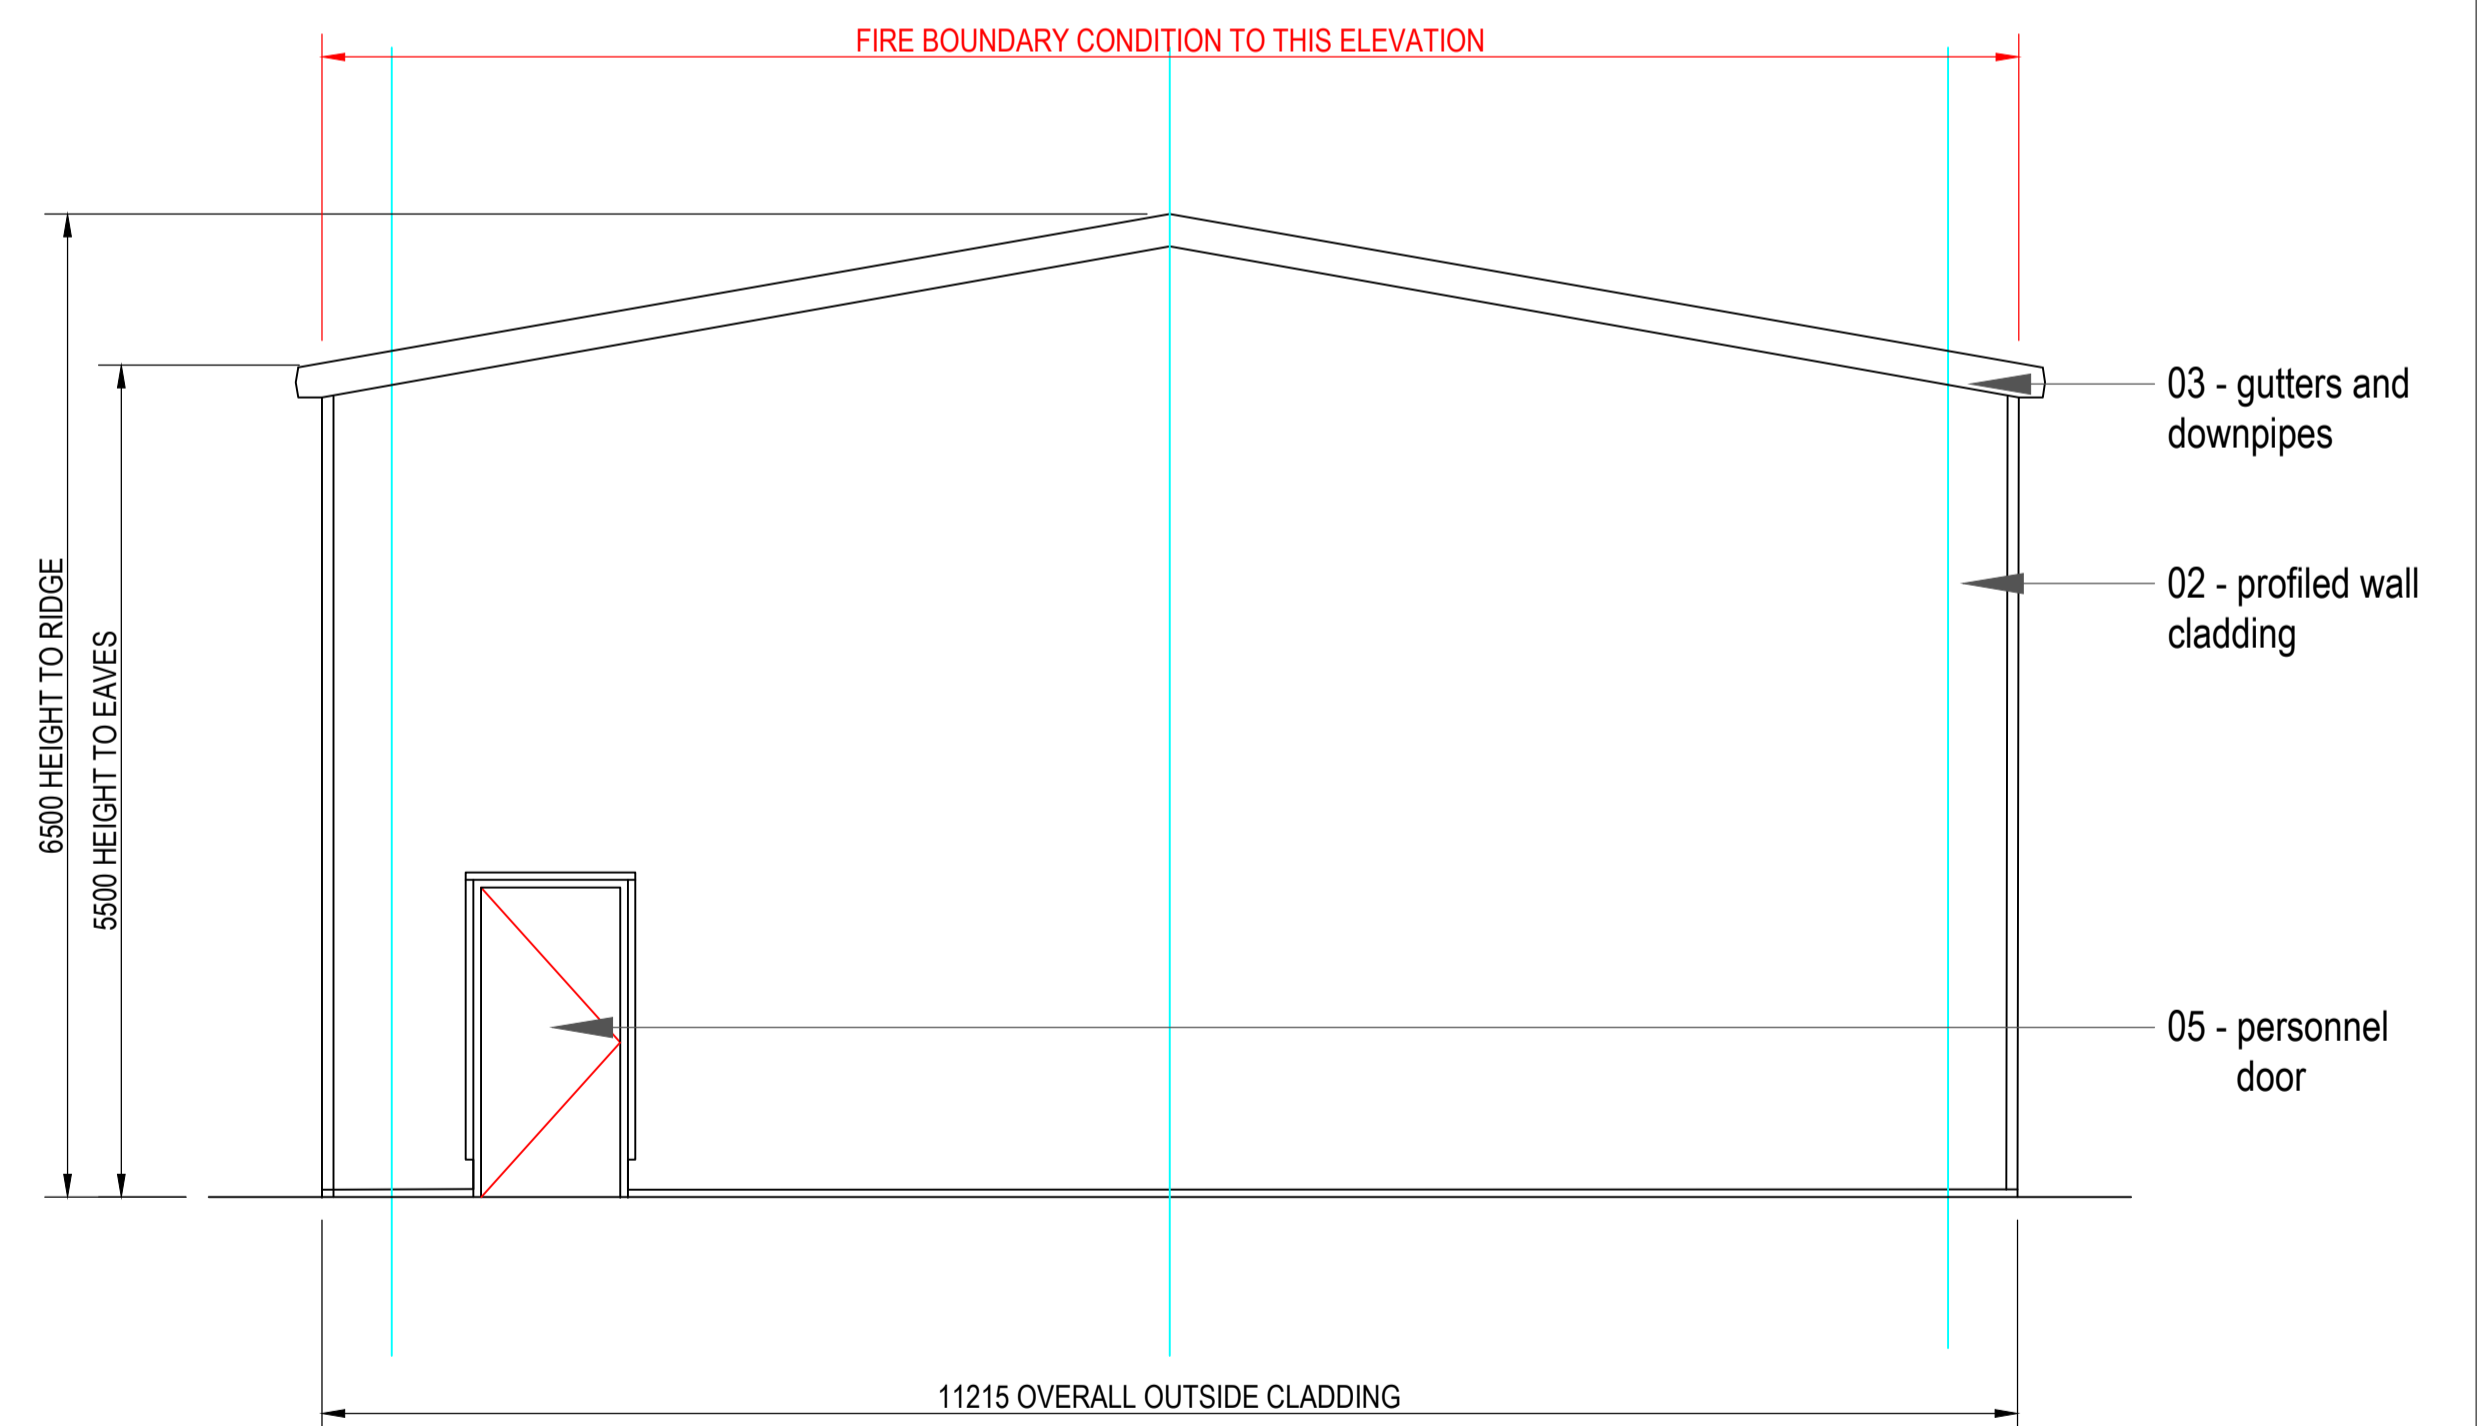

PROPOSED SIDE (WEST) ELEVATION

SCALE BAR 1:50

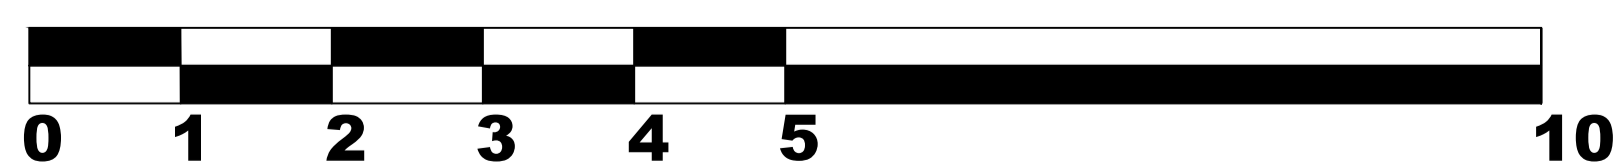

REV MARK	REVISION DESCRIPTION	REVISION DATE
----------	----------------------	---------------

JAG TECHNICAL SERVICES LIMITED
 E-MAIL: JAMES.GRAINGER@JAGTECHNICALSERVICESLIMITED.CO.UK
 PHONE: 07549706774
 WEBSITE: WWW.JAGTECHNICALSERVICESLIMITED.CO.UK



DRAWING TITLE	PROPOSED ELEVATION VIEWS	
CONTRACT	MOBILE TYRES BY ANDY, OLD CHAPEL, FRONT STREET, BLYTH, NE24 4HW	
MODELLED BY	JAG	ISSUE DATE
CONTRACT NO	C1172	SCALE 1:50 @ A1
DRAWING No	08	REVISION No.