


New sun tunnel
to kitchen hidden
behind ridge.

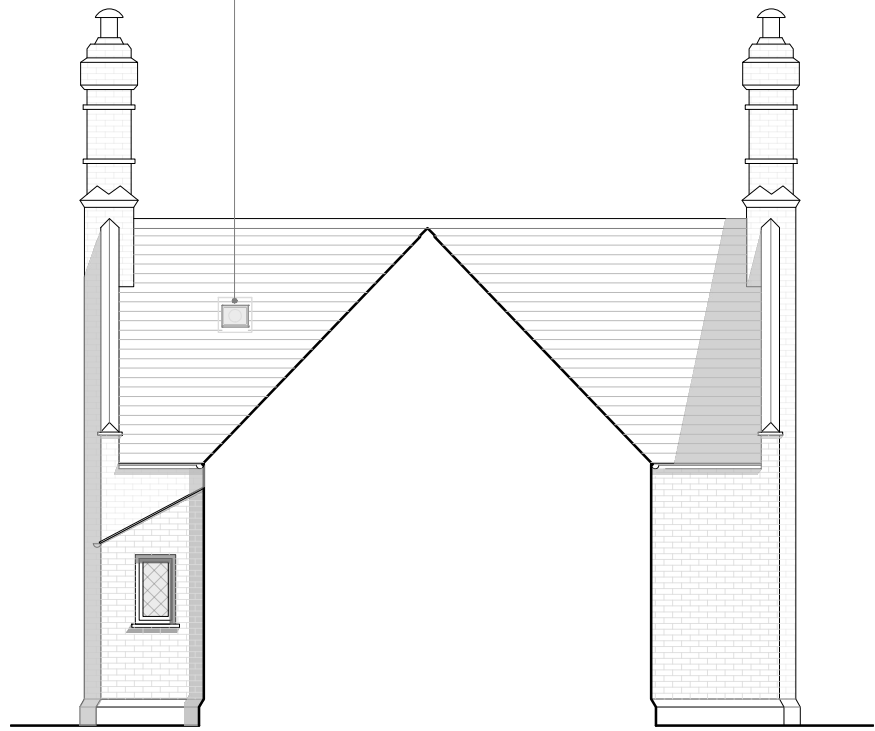

Elevation 02

notes
this drawing is the copyright of atelier motus and shall not be reproduced or replicated without permission.
this drawing may only be used for the purpose issued.
this drawing is not to be scaled, all dimensions and levels to be checked on site, any discrepancies should be reported to the architect.
this drawing may only be modified by hand in accordance with company procedure.

number	revision	date	initial
P0	For info	30/08/23	FK
P1	Planning	24/09/23	FK

atelier motus
architects and designers
www.ateliermotus.co.uk
tobias@ateliermouts.co.uk

issue purpose planning	scale 1:100 @ A3	date 08/23	drawn by FK	checked TB
Metres 0 1 2 3 4 5		project 19 Bears Rails Park		

drawing title Proposed Elevation 02	drawing number 2301-A-E-02	revision P1
---	--------------------------------------	-----------------------