



Note:
 *All timber to be stained - colour to be agreed with client/LA Planning Authority.
 *Garage ironmongery to be:
 2 pairs of tee hinges, 1 no. drop bolt, 1 no. monkey tail bolt, 1 no. 5 lever mortice deadlock and rebate set, 2 pairs of handles. All ironmongery to be black.
 Type to agreed with client / LA Planning Authority.


Garage Door Detail - Plan
Scale 1:20

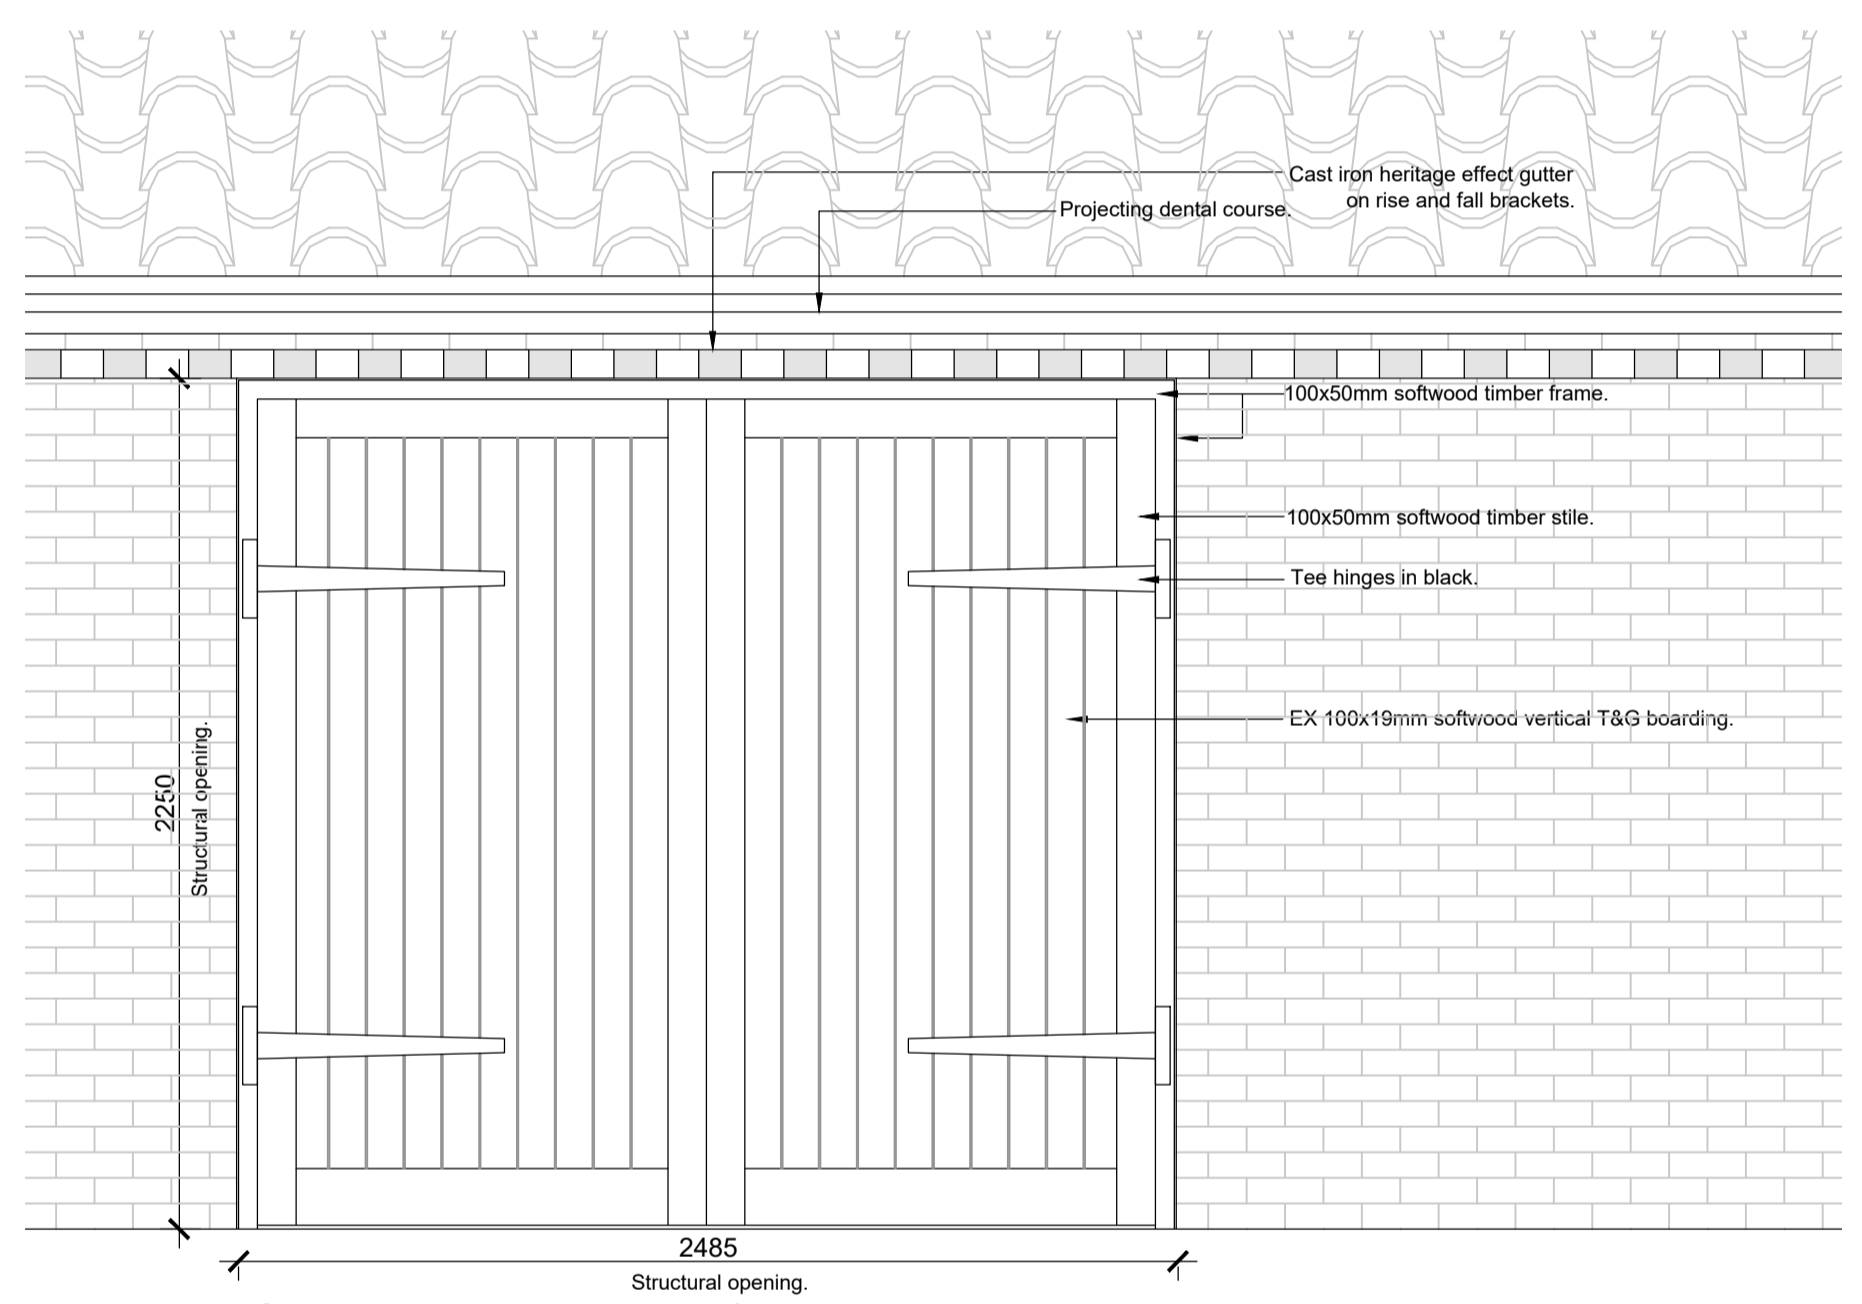


Garage Door Detail - Elevation (front)
Scale 1:20

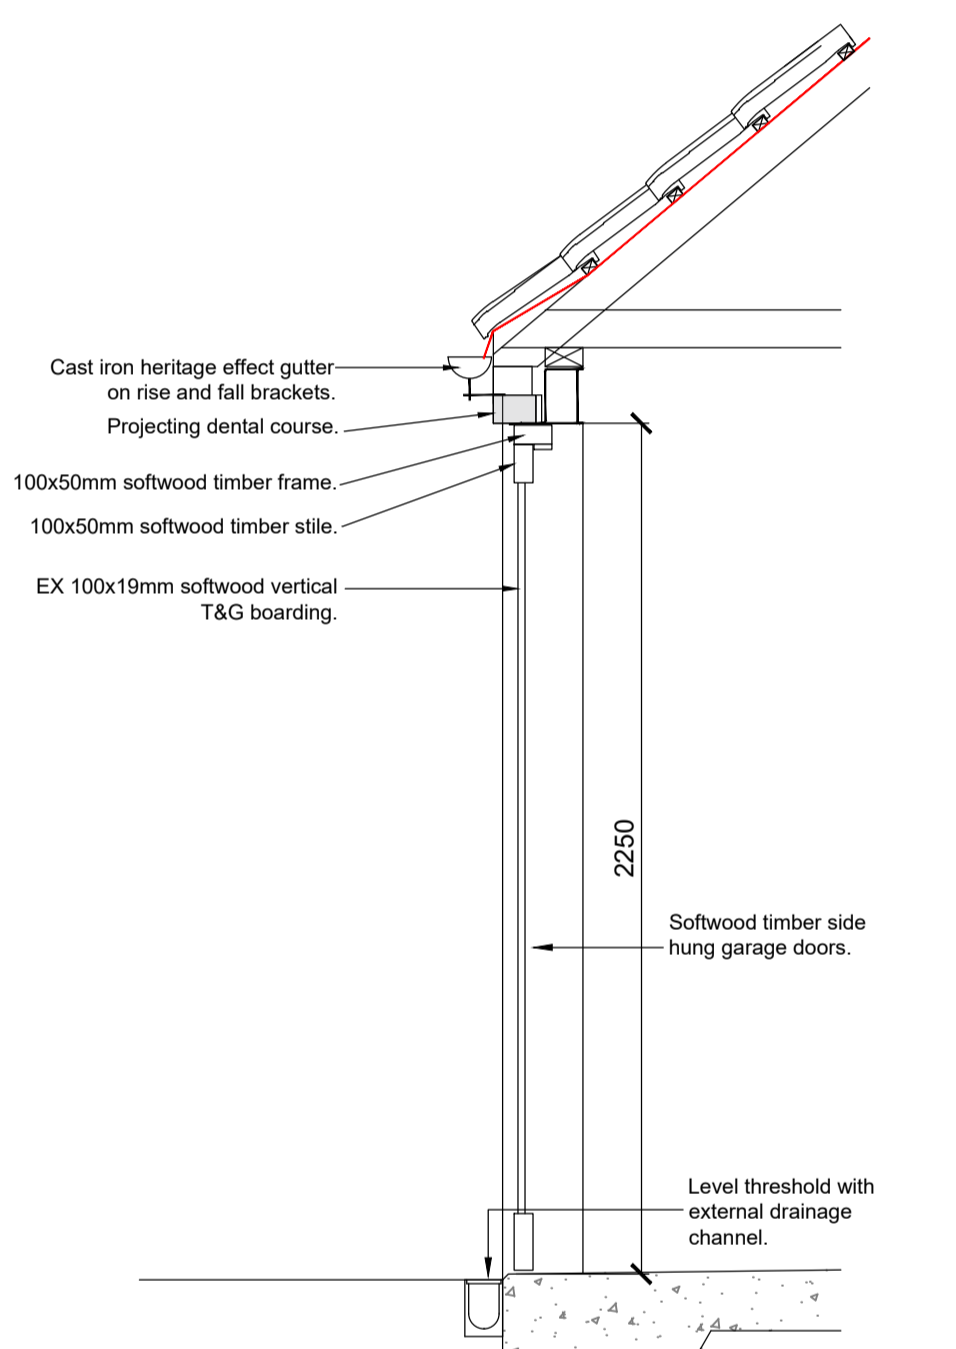

Garage Door Detail - Section
Scale 1:20

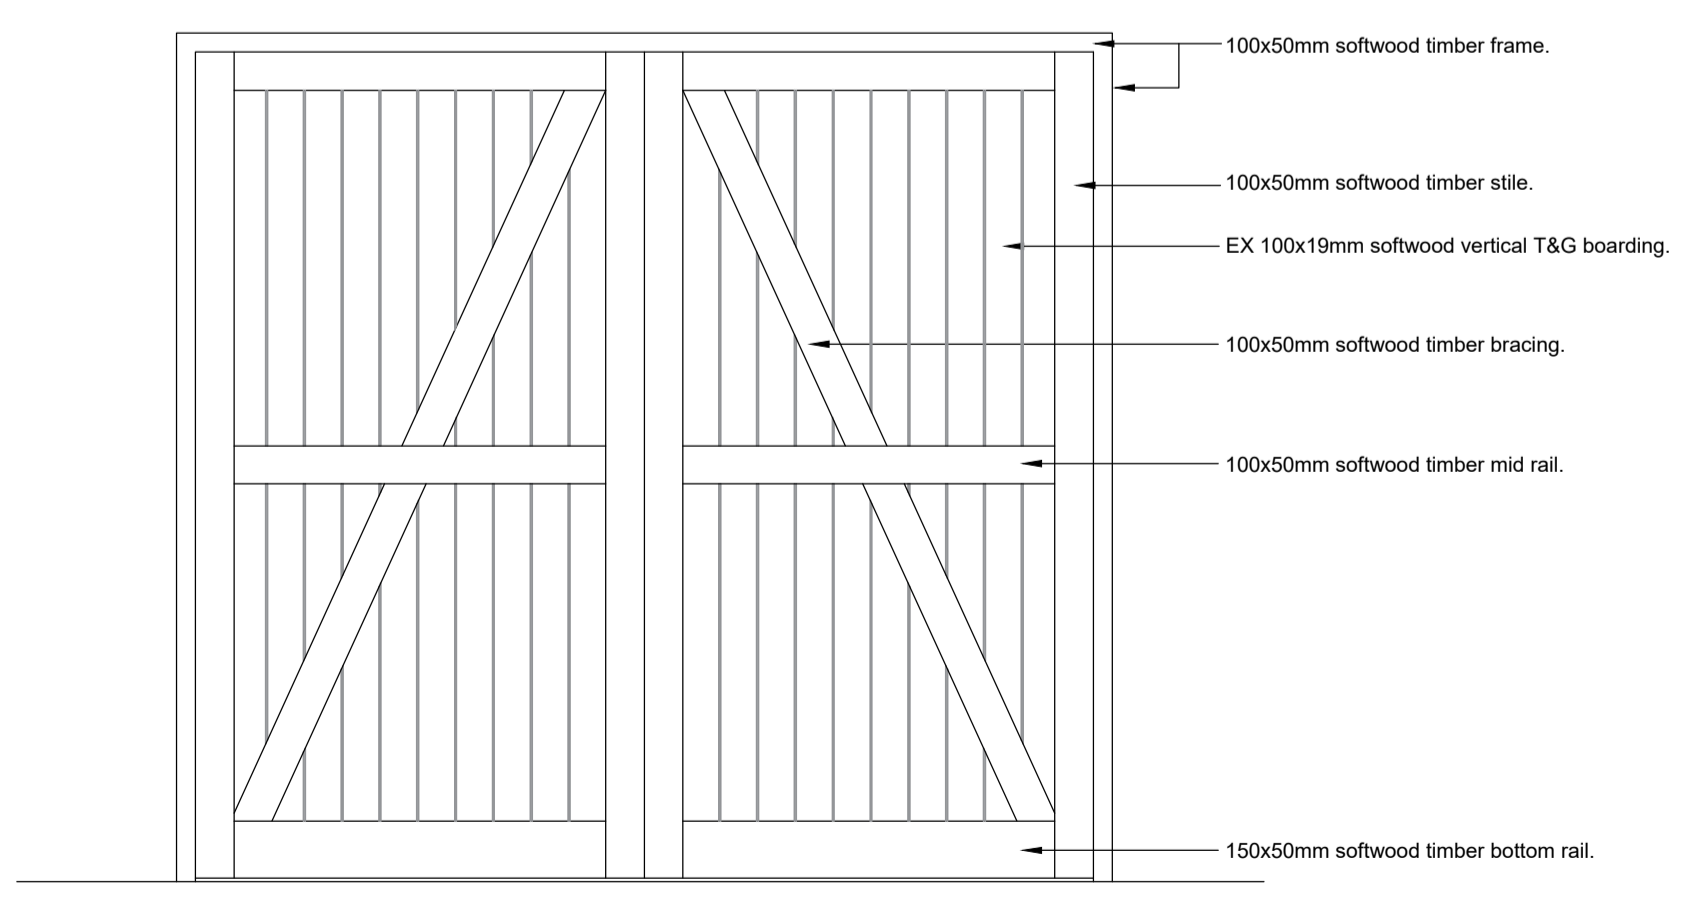

Garage Door Detail - Elevation (rear)
Scale 1:20

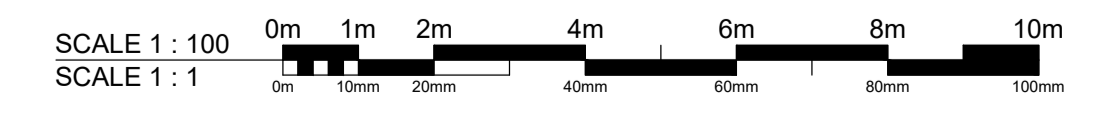

rev:	date:	description:	by:
VERTICALEEDGE DESIGN			
CLIENT Mr & Mrs Stopford			
ADDRESS Long Cottage 51 High Street Swinderby Lincoln. LN6 9LU			
DRAWING Garage Door Section & Details			
STATUS PLANNING APPLICATION ISSUE			
DATE July 2023		SCALE as shown at A1	
JOB No VED738	DRAWING No 03	REVISION PL	
VERTICAL EDGE DESIGN m: 07853 270155 e: info@verticaledgedesign.co.uk www.verticaledgedesign.co.uk			