

Notes :


- 1. All dimensions in millimetres unless otherwise stated.



Red lines indicate visibility splays ay 2.4m x 43m

Red lines indicate visibility splays ay 2.4m x 43m

8.8m

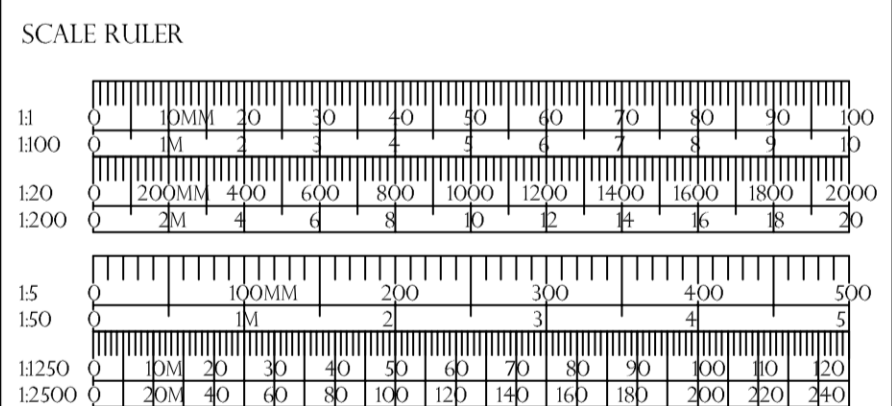

**JPT DESIGN**  
RESIDENTIAL PLANNING & DEVELOPMENT ENGINEERING  
THE STUDIO, 23 HALIFAX ROAD, UPPER CAMBOURNE CB23 6AX  
WWW.JPTDESIGN.CO.UK

Drawing Title -  
VISIBILITY SPLAYS - 2.4M X 43M  
Client - MR COCKRAM  
Address - 4A WILLINGHAM ROAD, OVER  
Scale - AS SHOWN @ A1 Date - NOV 21  
Dwg. No. - JPT/CRM/1121/004 Rev.

PROPOSED BLOCK PLAN (Metres)  
SCALE 1:200